


Scales: $1/4'' = 1'-0''$

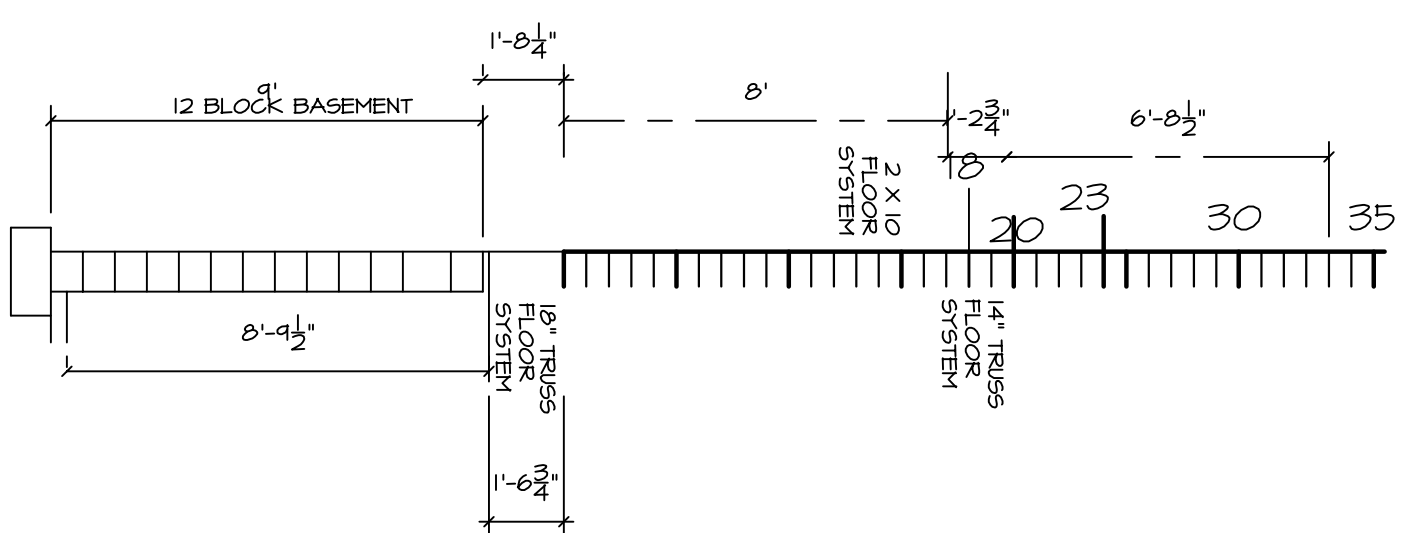

Scale: 1/4" = 1'-0"



4' OVERHANG

Name _____

PROJECT
NUMBER:
M#-634



DATE	
PLOTTED:	
20 DEC 17	PSB
21 DEC 17	PSB

ELEVATIONS

PROJECT NO. M-#634


WALKER OFFICE
P.O. BOX 1530
WALKER, MN. 56484
PH. (218) 547-2023
FAX (218) 547-1687



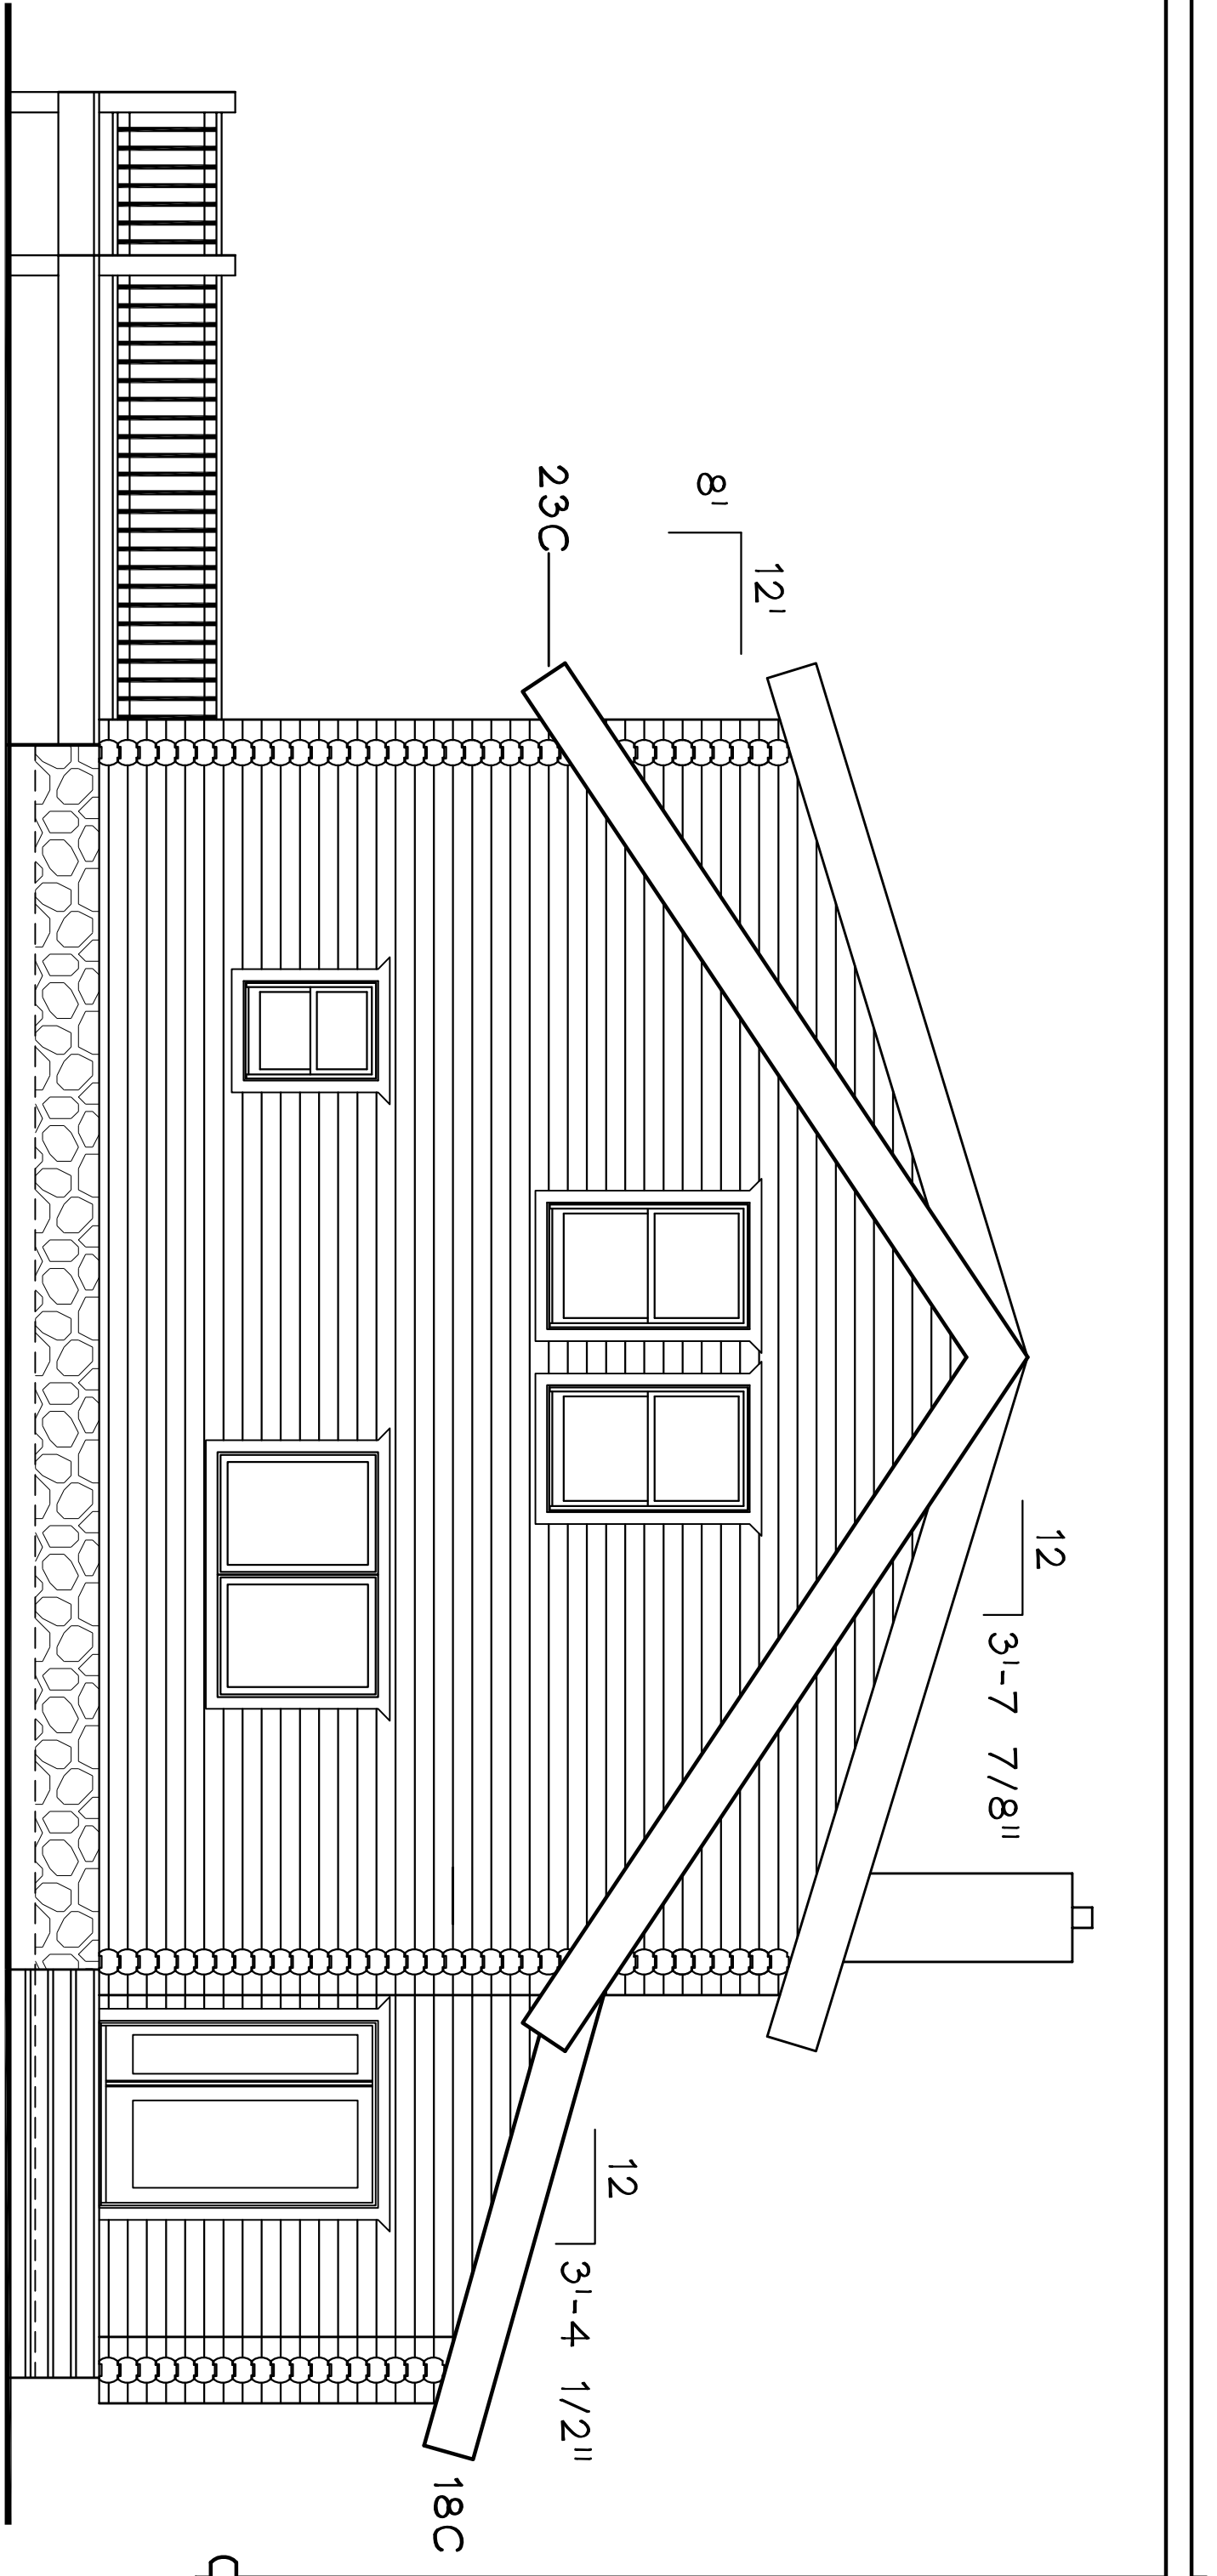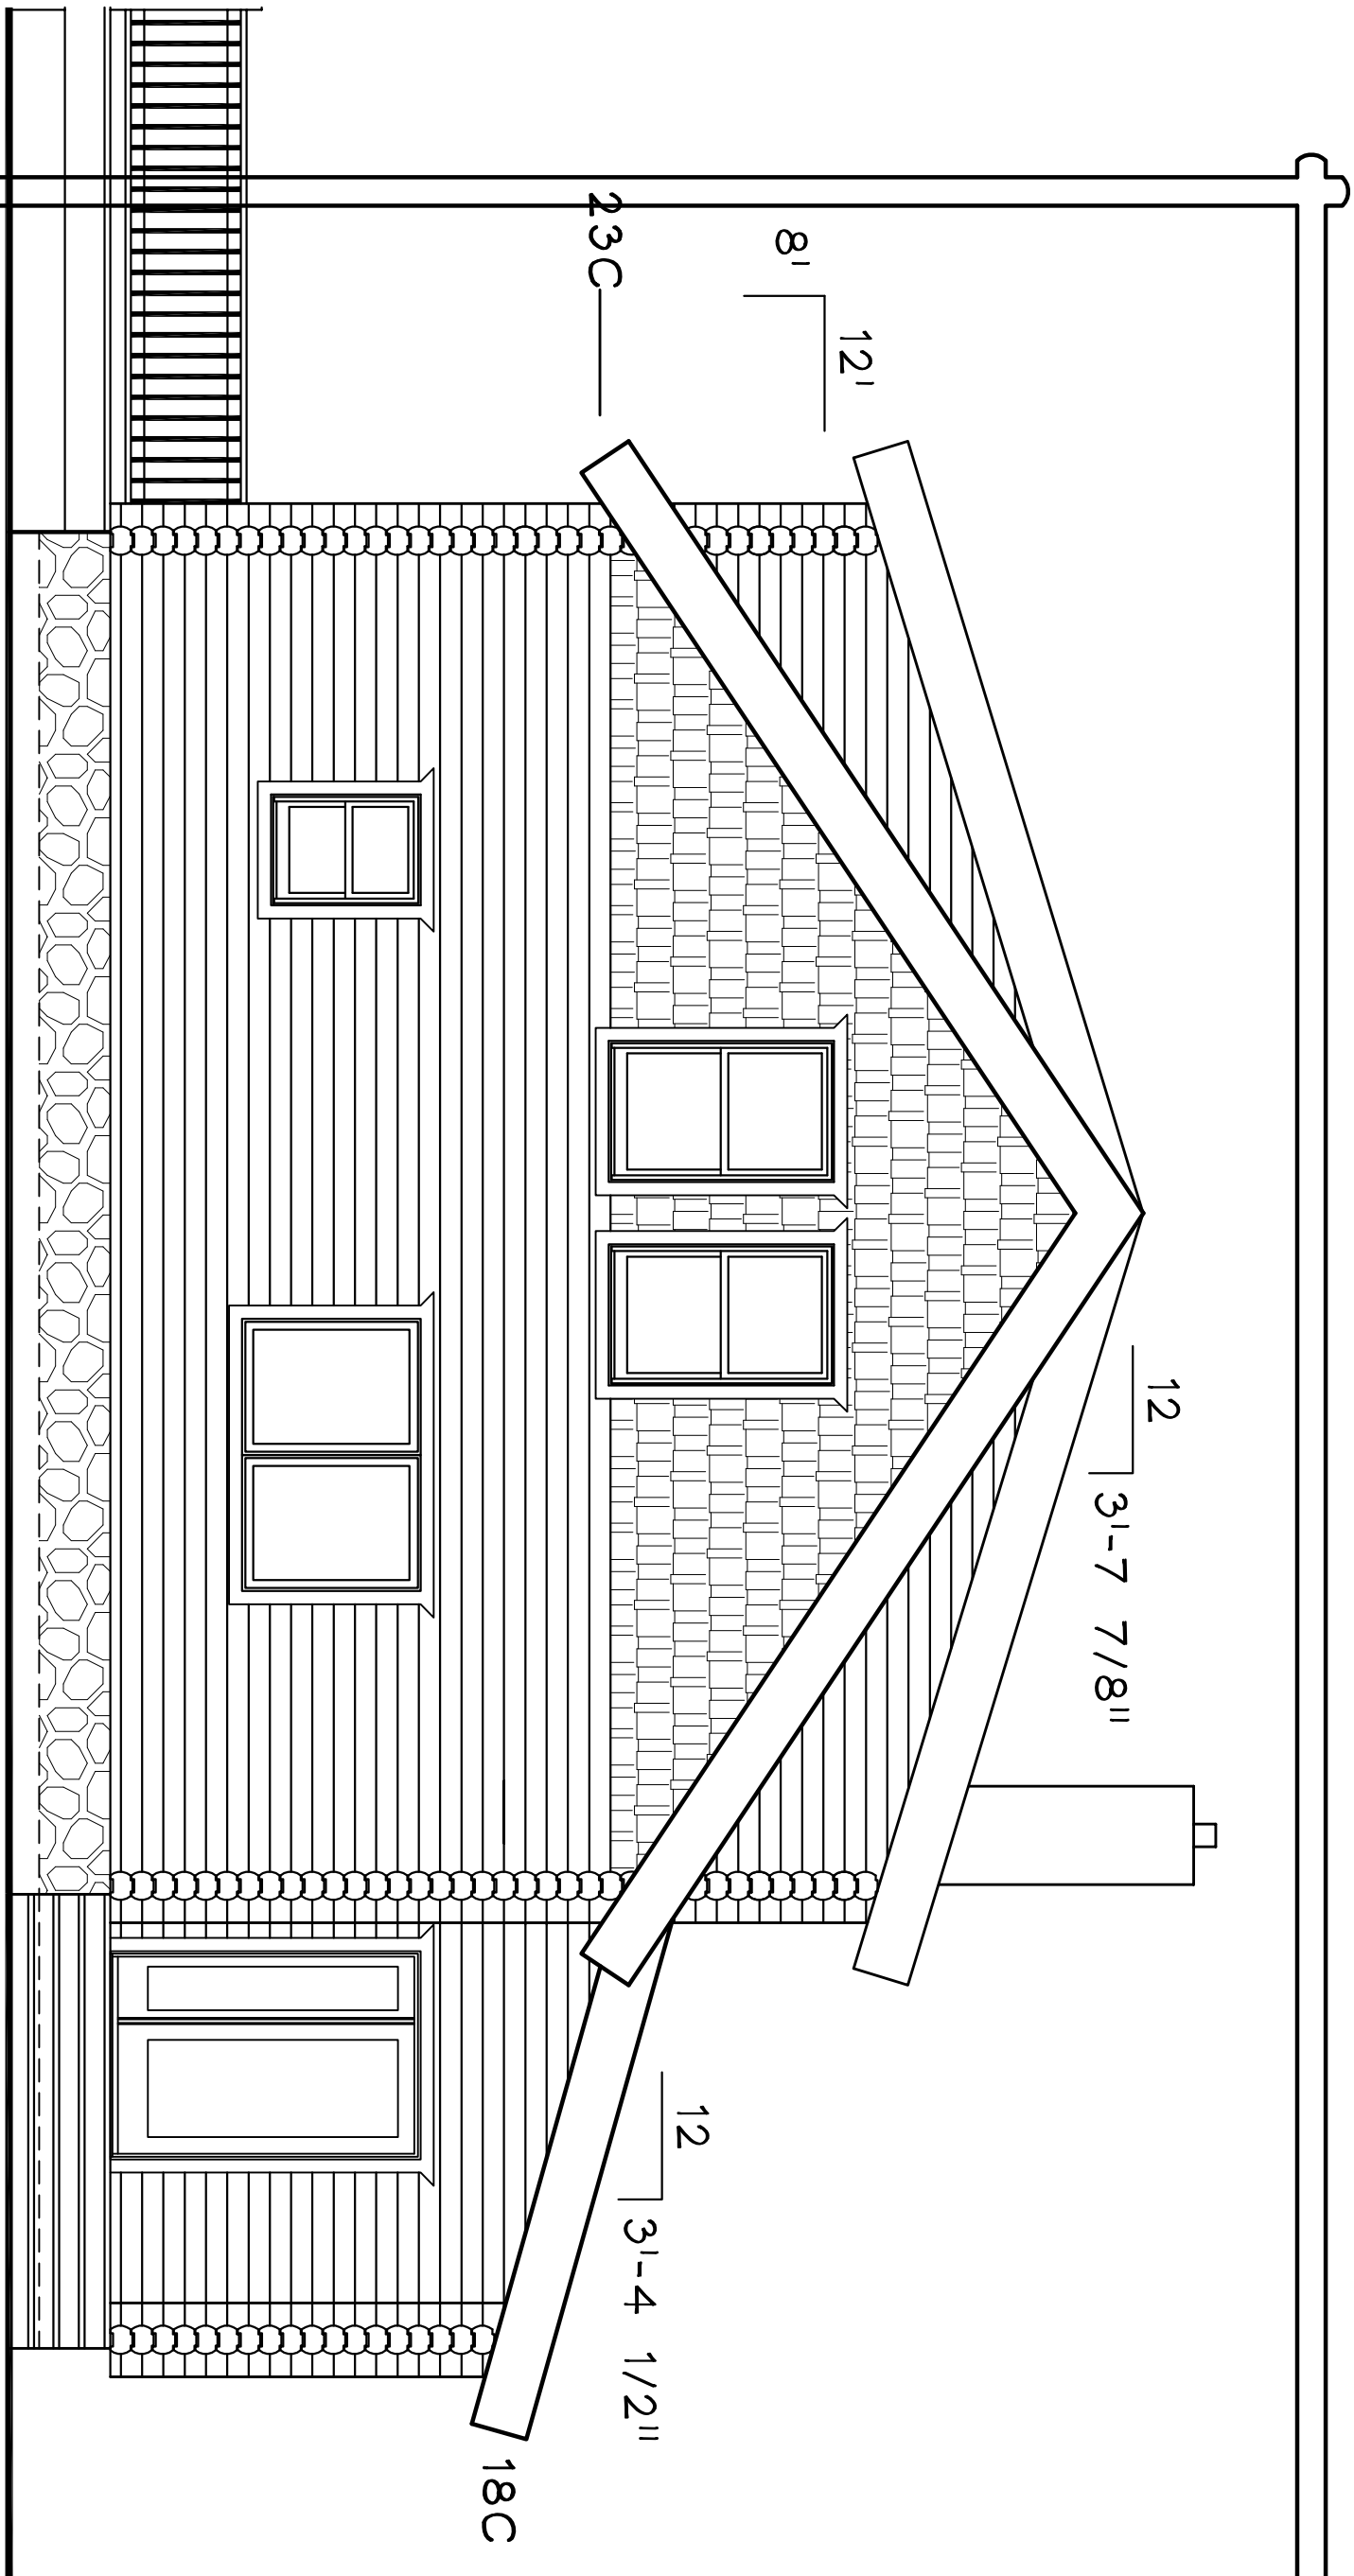

BACK ELEVATION SHAKE GABLE CONCEPT
Scale: 1/4" = 1'-0"

BACK ELEVATION SHAKE GABLE CONCEPT
Scale: 1/4" = 1'-0"

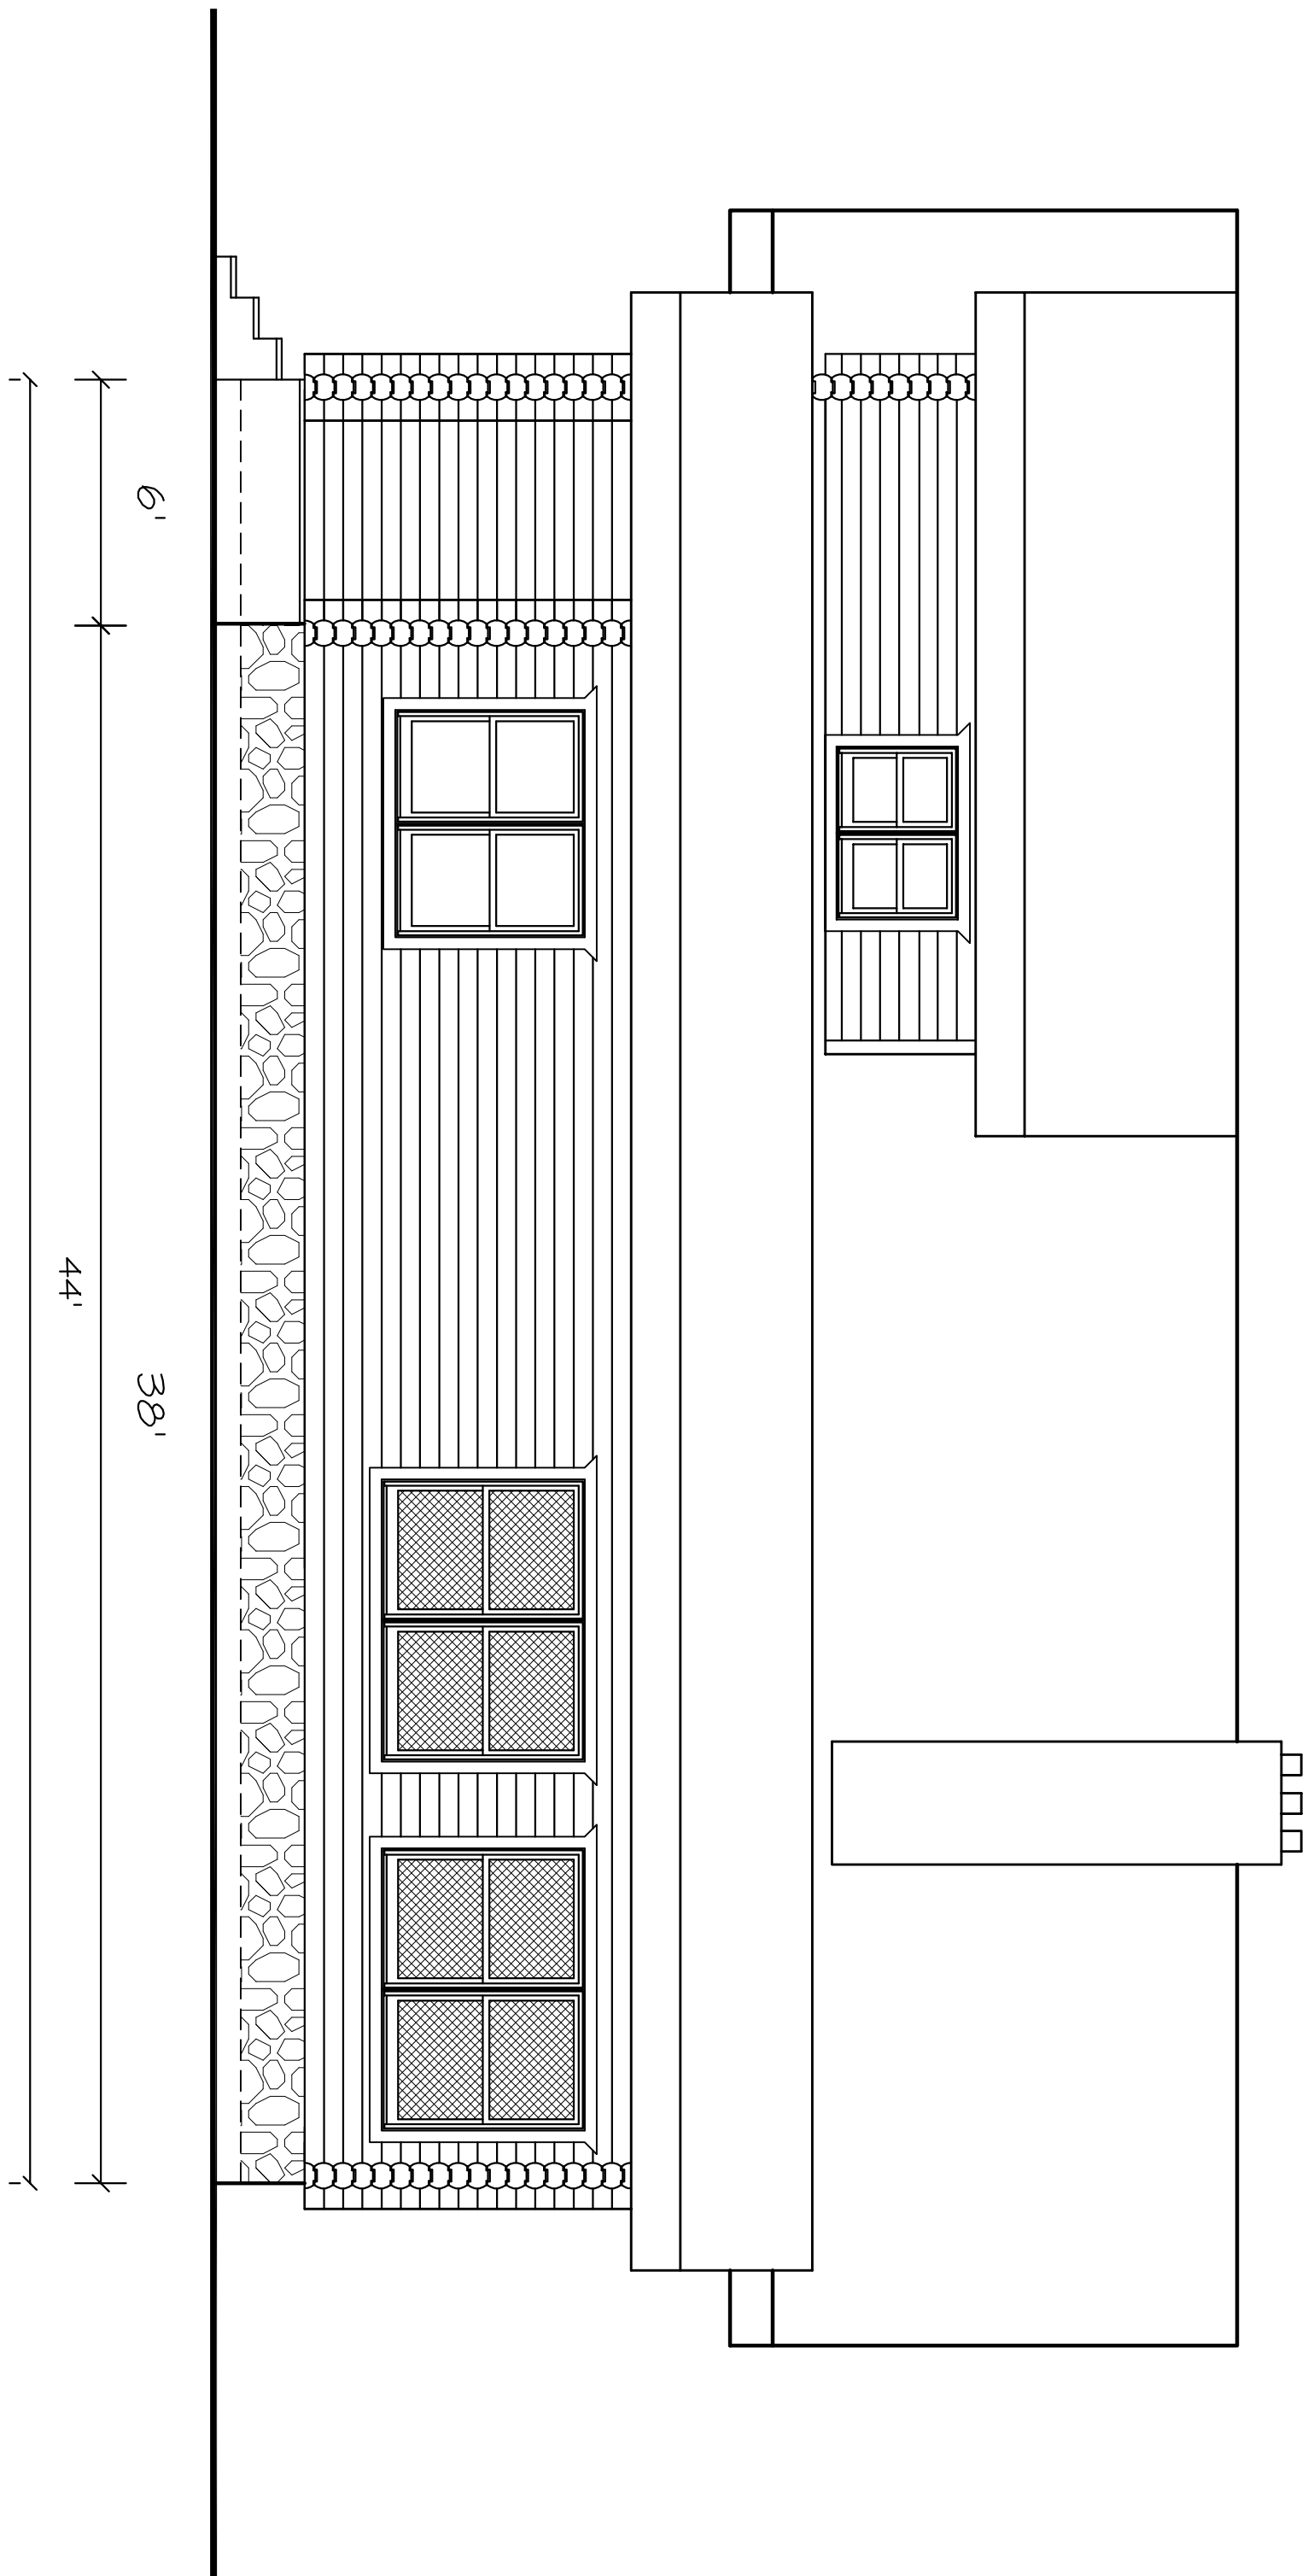

ENTRY ELEVATION (facing South)
Scale: 1/4" = 1'-0"



WALKER OFFICE
P.O. BOX 1530
WALKER, MN. 56484
PH. (218) 547-2023
FAX (218) 547-1687

LOG HOMES MINNESOTA, INC.
AL ADAMEK
ELEVATIONS

PROJECT NO. M-#634

DATE PLOTTED: 20 DEC 17 PSB		
DATE PLOTTED: 21 DEC 17 PSB		

PROJECT
NUMBER:
M#-634


DRAWING NO.:

CLIENT SIGNATURE:

Name

Date

A2
OF

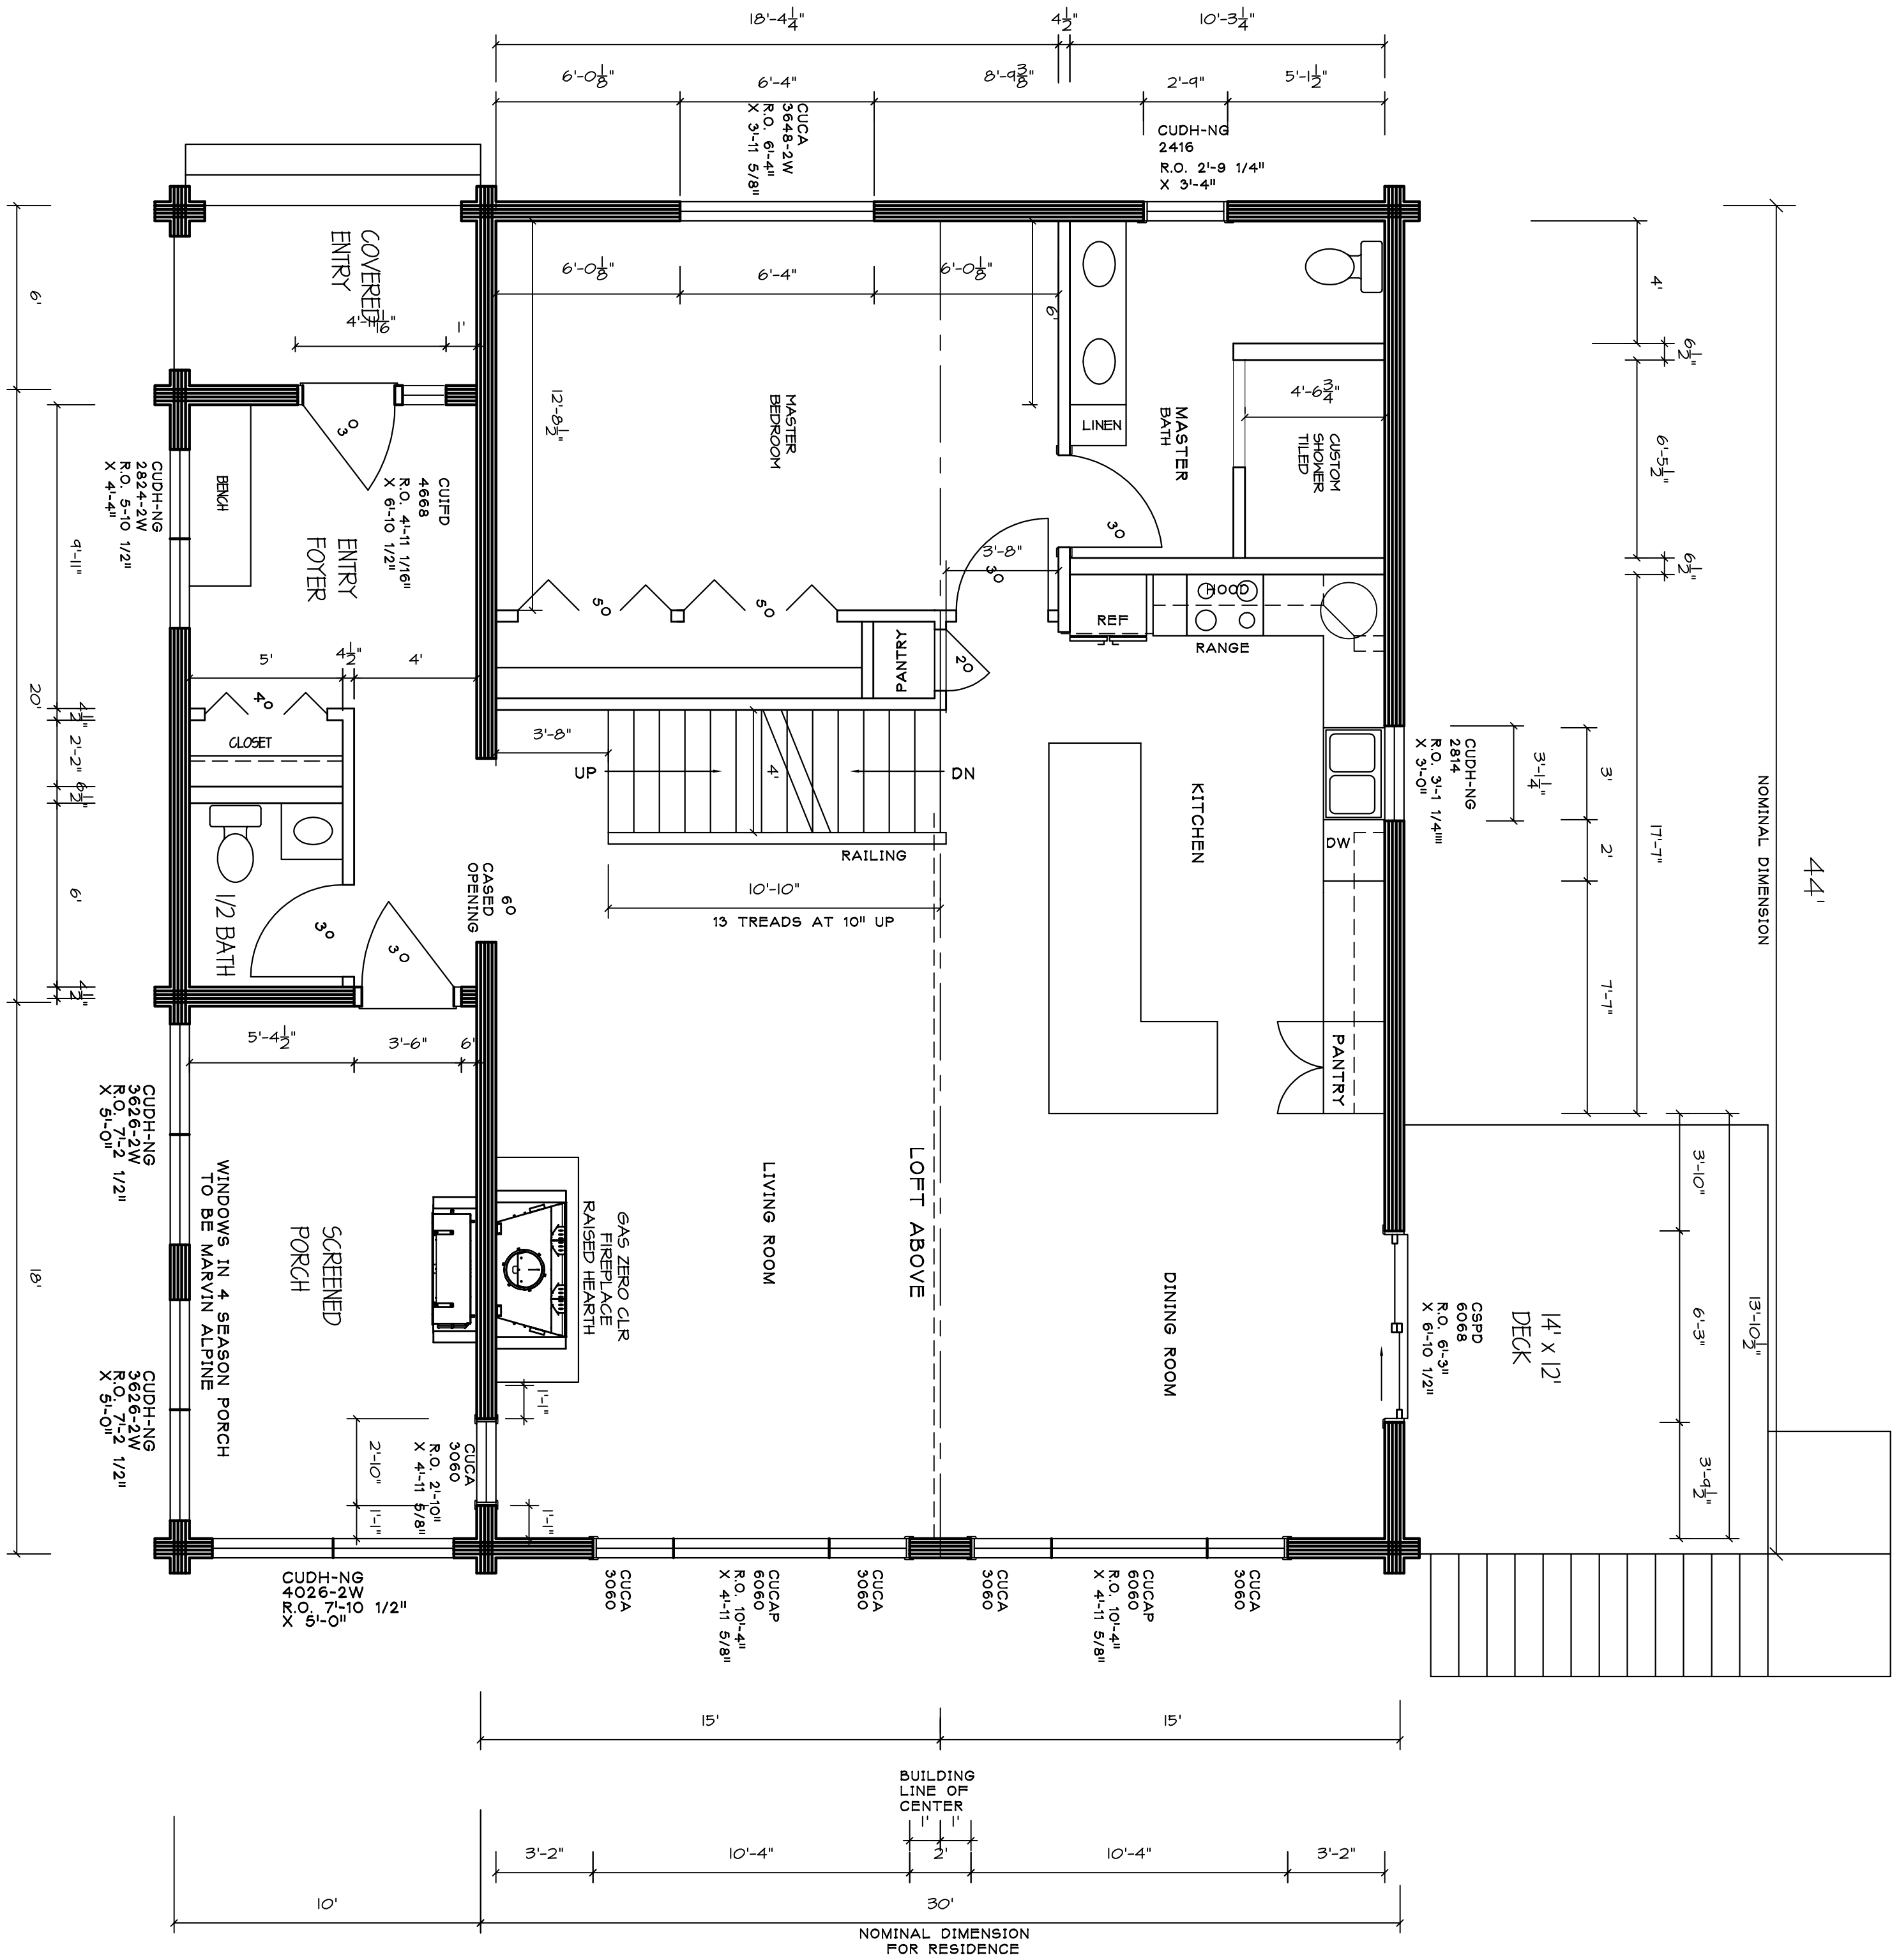

CLIENT SIGNATURE:

Name

Date

PROJECT
NUMBER:
M#-634

DATE
PLOTTED:
13 DEC 17
15 DEC 17
20 DEC 17
21 DEC 17


LOG HOMES MINNESOTA, INC.
AL ADAMEK

MAIN FLOOR PLANS


PROJECT NO. M-#634

WALKER OFFICE
P.O. BOX 1530
WALKER, MN. 56484
PH. (218) 547-2023
FAX (218) 547-1687



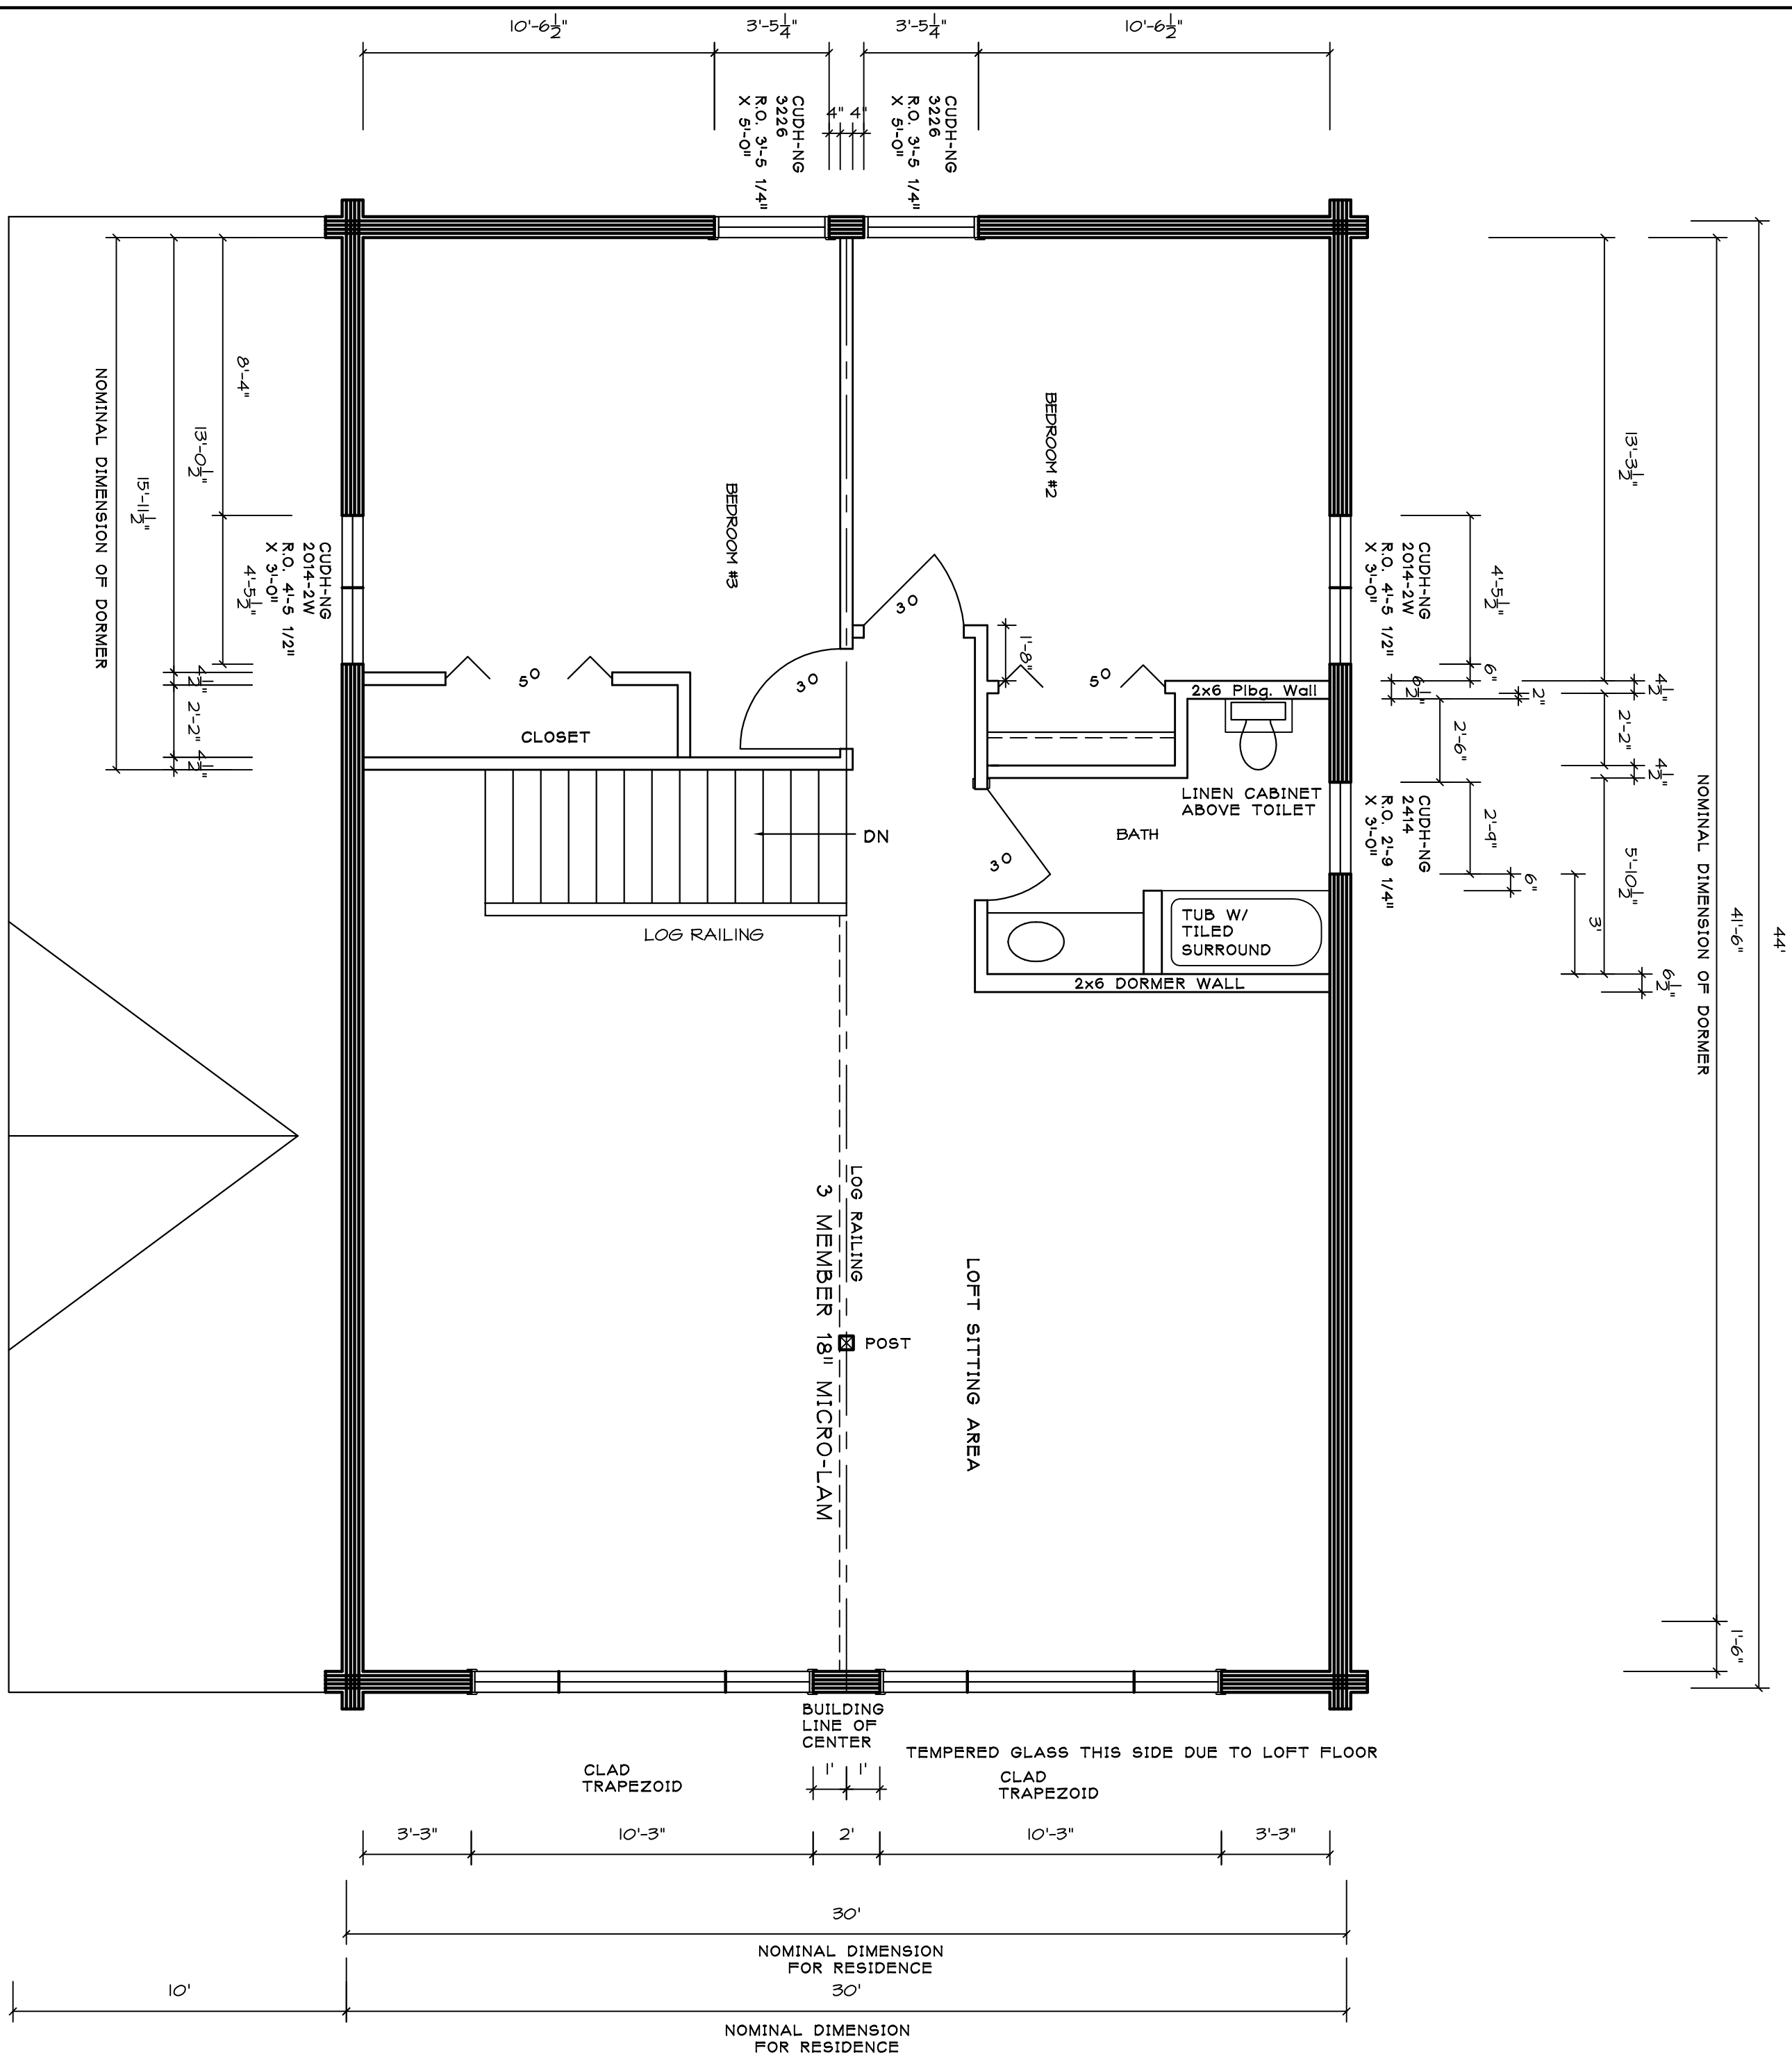

LOFT FLOOR PLAN
Scale: 1/4" = 1'-0"

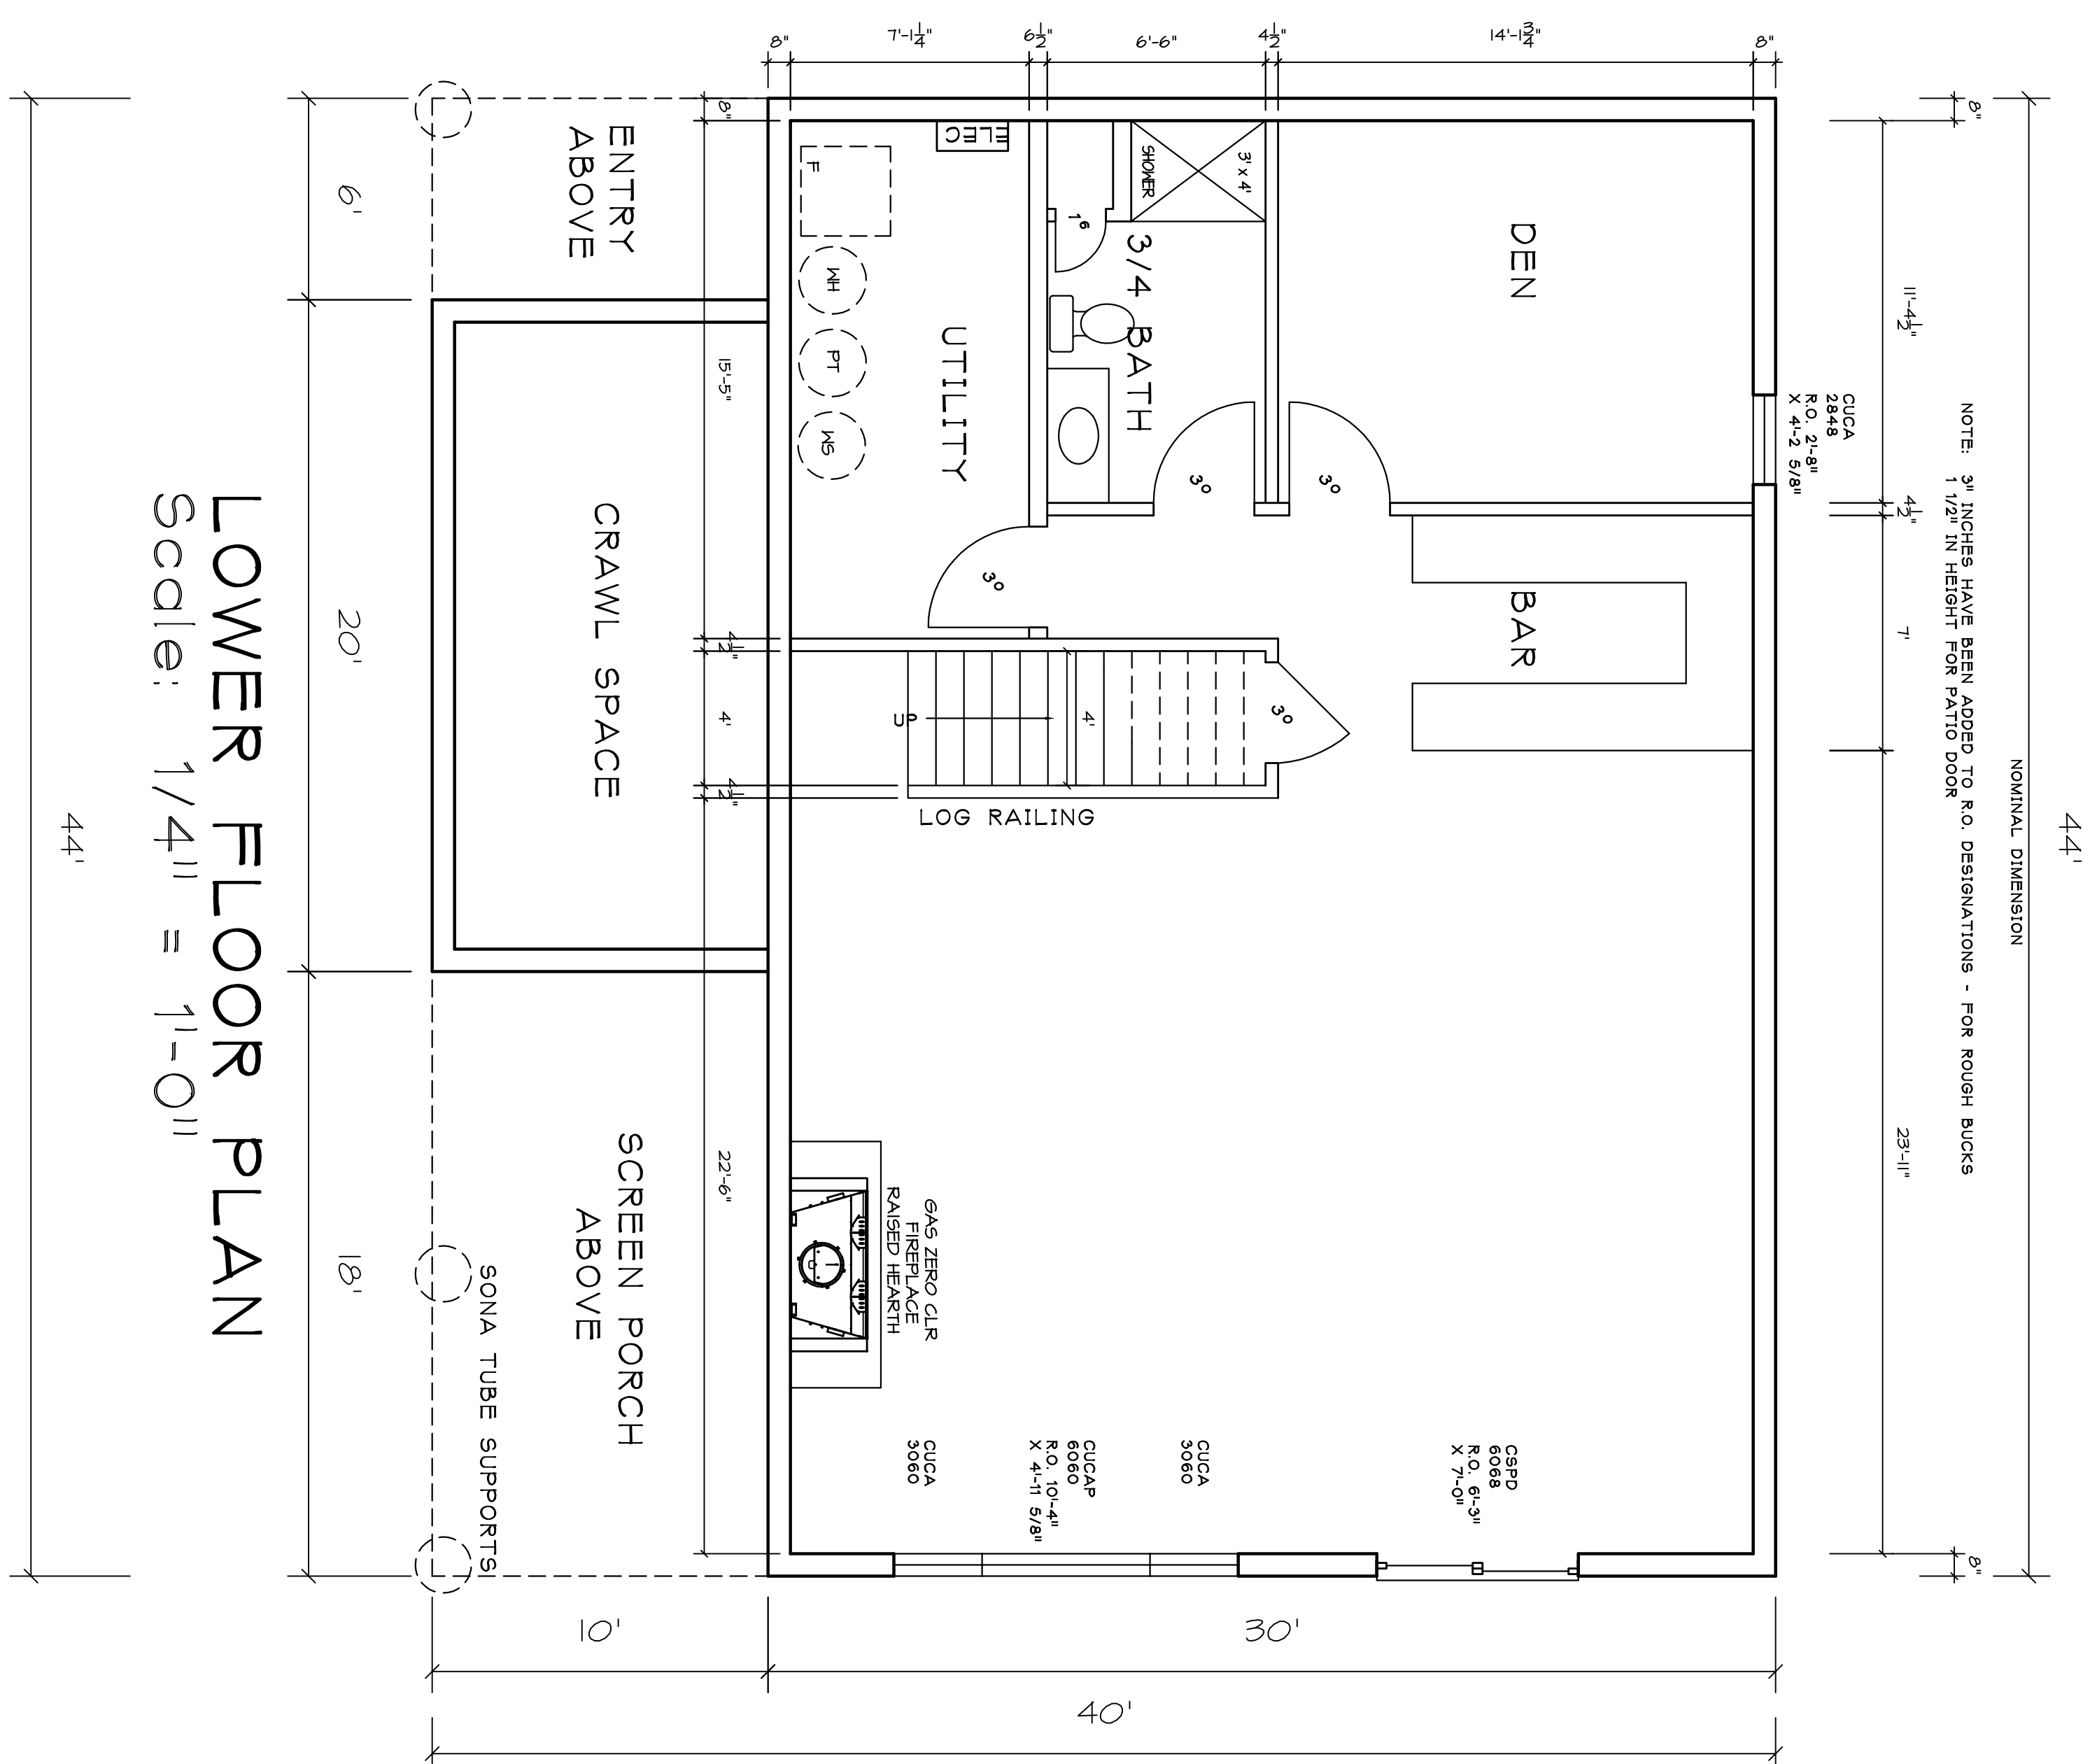

LOWER FLOOR PLAN
Scale: 1/4" = 1'-0"

CLIENT SIGNATURE:		LOG HOMES MINNESOTA, INC. AL ADAMEK LOFT & BASEMENT FLOOR PLAN		PROJECT NO. M-#634	
Name	Date			WALKER OFFICE P.O. BOX 1530 WALKER, MN. 56484 PH. (218) 547-2023 FAX (218) 547-1687	
PROJECT NUMBER: M#-634		DATE PLOTTED: 13 DEC 17 15 DEC 17 20 DEC 17 21 DEC 17		DRAWING NO.: A4 OF	

