



101 INDUSTRIAL AVENUE
MILLTOWN, WI 54958
715.825.3281
jpratt@abc-clc.com

ARROW BUILDING CENTER OWNS
ALL RIGHTS INCLUDING BUT NOT
LIMITED TO THE RIGHT TO REUSE
BLUEPRINTS OR FLOOR PLANS
CREATED UNDER THIS AGREEMENT.
ARROW BUILDING CENTER LICENSES
THE BLUEPRINT OR FLOOR PLAN
TO THE CUSTOMER FOR PURPOSES
OF CONSTRUCTING THE STRUCTURE
SPECIFIED IN THE BLUEPRINT OR
FLOOR PLAN. THIS BLUEPRINT OR
FLOOR PLAN IS NOT A WORK
MADE FOR HIRE AS DEFINED UNDER
11 U.S.C. SECTION § 501.
ALTHOUGH EVERY EFFORT HAS
BEEN MADE IN PREPARING
THESE PLANS AND CHECKING
THEM FOR ACCURACY,
CONTRACTOR/OWNER MUST
VERIFY ALL DIMENSIONS, ELEVATIONS, ROUGH OPENINGS,
HEADER AND BEAM SIZES AND ALL
OTHER DIMENSIONS AND SPECS AND
BE RESPONSIBLE FOR THE SAME.

SHANLEY ADDITION

DRAWN BY:
JOSH PRATT


SCALE:
1/4" = 1'-0"

DATE:
3-15-19
4-18-19

SHEET NUMBER

A-1

SHEET 1 OF 2

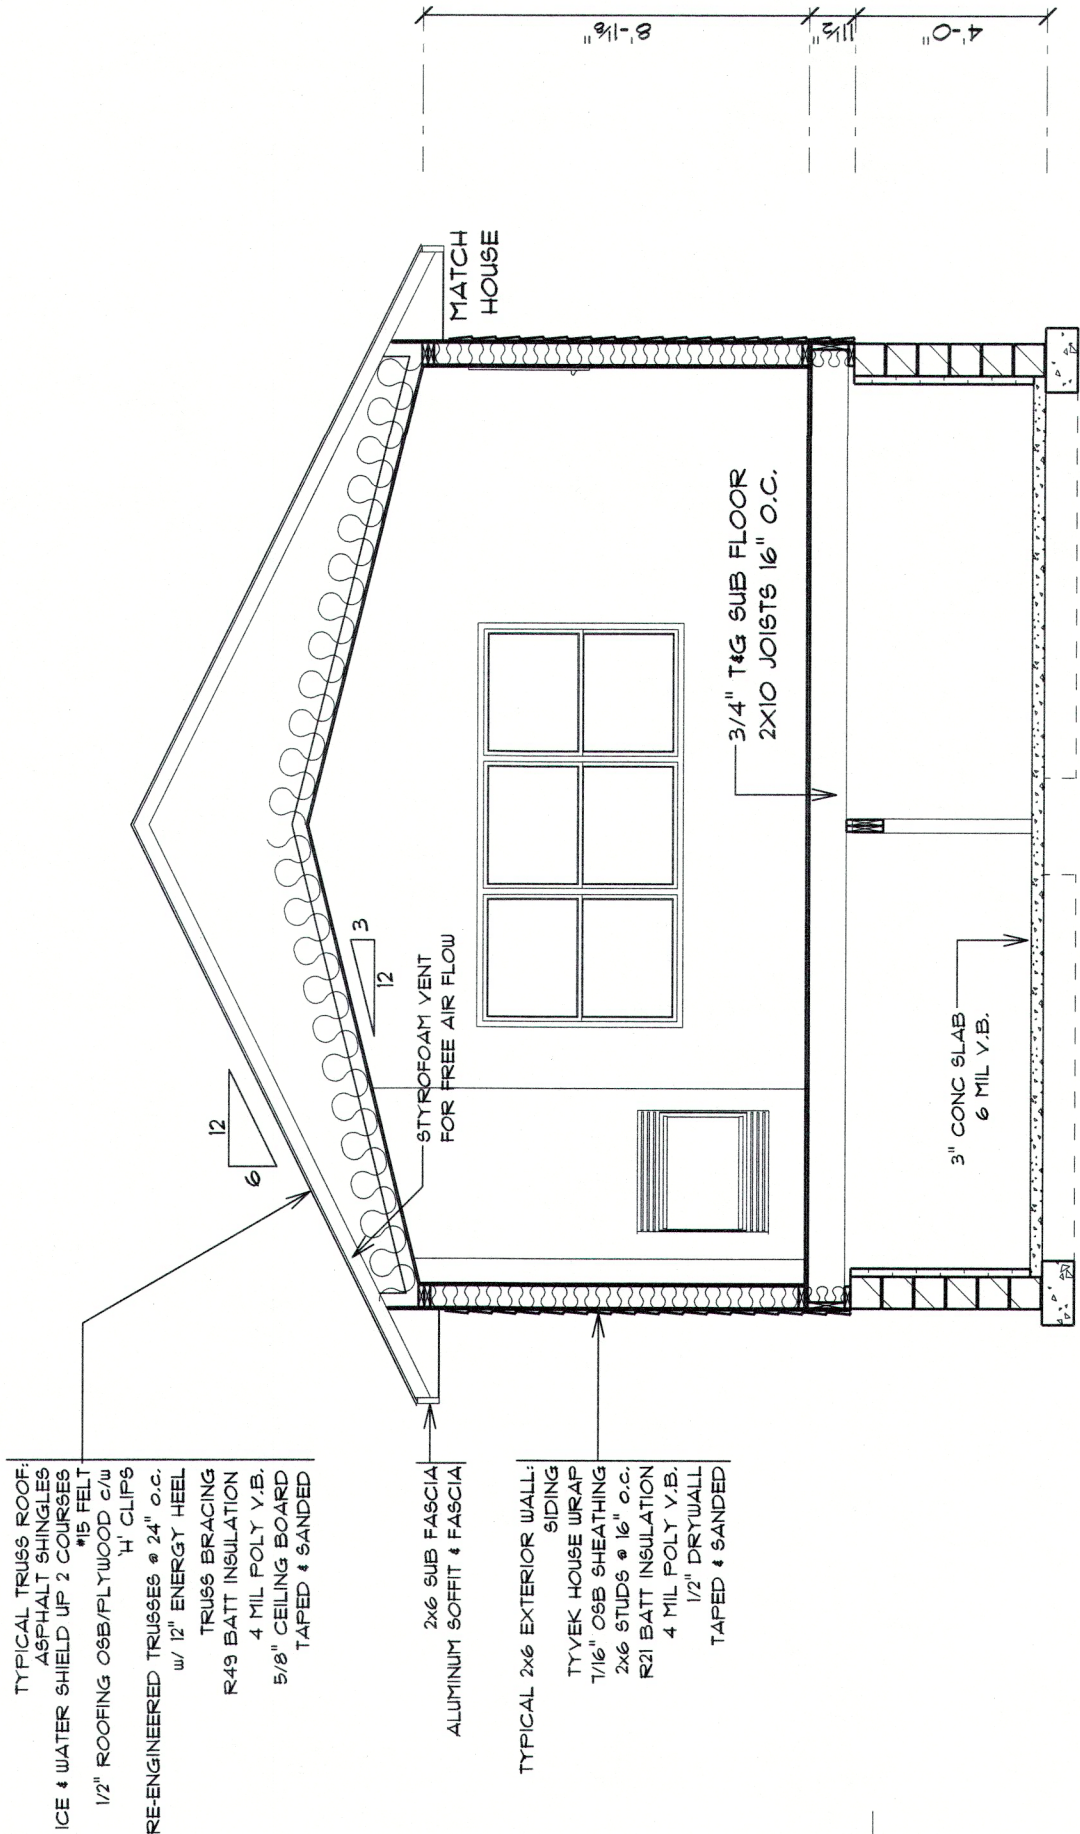

BUILDING SECTION A

BACK ELEVATION

FRONT ELEVATION

LEFT ELEVATION