

ARROW BUILDING CENTER OWNS ALL RIGHTS, INCLUDING BUT NOT LIMITED TO, COPYRIGHTS ON THE ARCHITECTURAL PLANS AND BLUEPRINTS CREATED UNDER THIS AGREEMENT. ARROW BUILDING CENTER LICENSES THE BLUEPRINT OR FLOOR PLAN TO THE CUSTOMER FOR PURPOSES OF CONSTRUCTING THE STRUCTURE DEPICTED THEREON. THE CUSTOMER SHALL NOT DUPLICATE, DISTRIBUTE TO THE PUBLIC, OR DISPLAY THIS BLUEPRINT OR FLOOR PLAN. THIS BLUEPRINT OR FLOOR PLAN IS NOT TO BE USED FOR ANY OTHER PROJECTS OR MADE FOR LIES AS DERIVED UNDER IT U.S.C. SECTION §101.

ALTHOUGH EVERY EFFORT HAS BEEN MADE TO MAKE THESE PLANS AND CHECKS THEM FOR ACCURACY, CONTRACTOR/HOMEOWNER MUST VERIFY GRADES, FOOTING SIZES, ELEVATIONS, ROUGH OPENINGS, AND ALL OTHER DIMENSIONS AND SPECS AND BE RESPONSIBLE FOR THE SAME.

SHANLEY ADDITION

DRAWN BY:
JOSH PRATT


SCALE:
1/4" = 1'-0"

DATE:
3-15-19
4-18-19


SHEET NUMBER

A-2

SHEET 2 OF 2

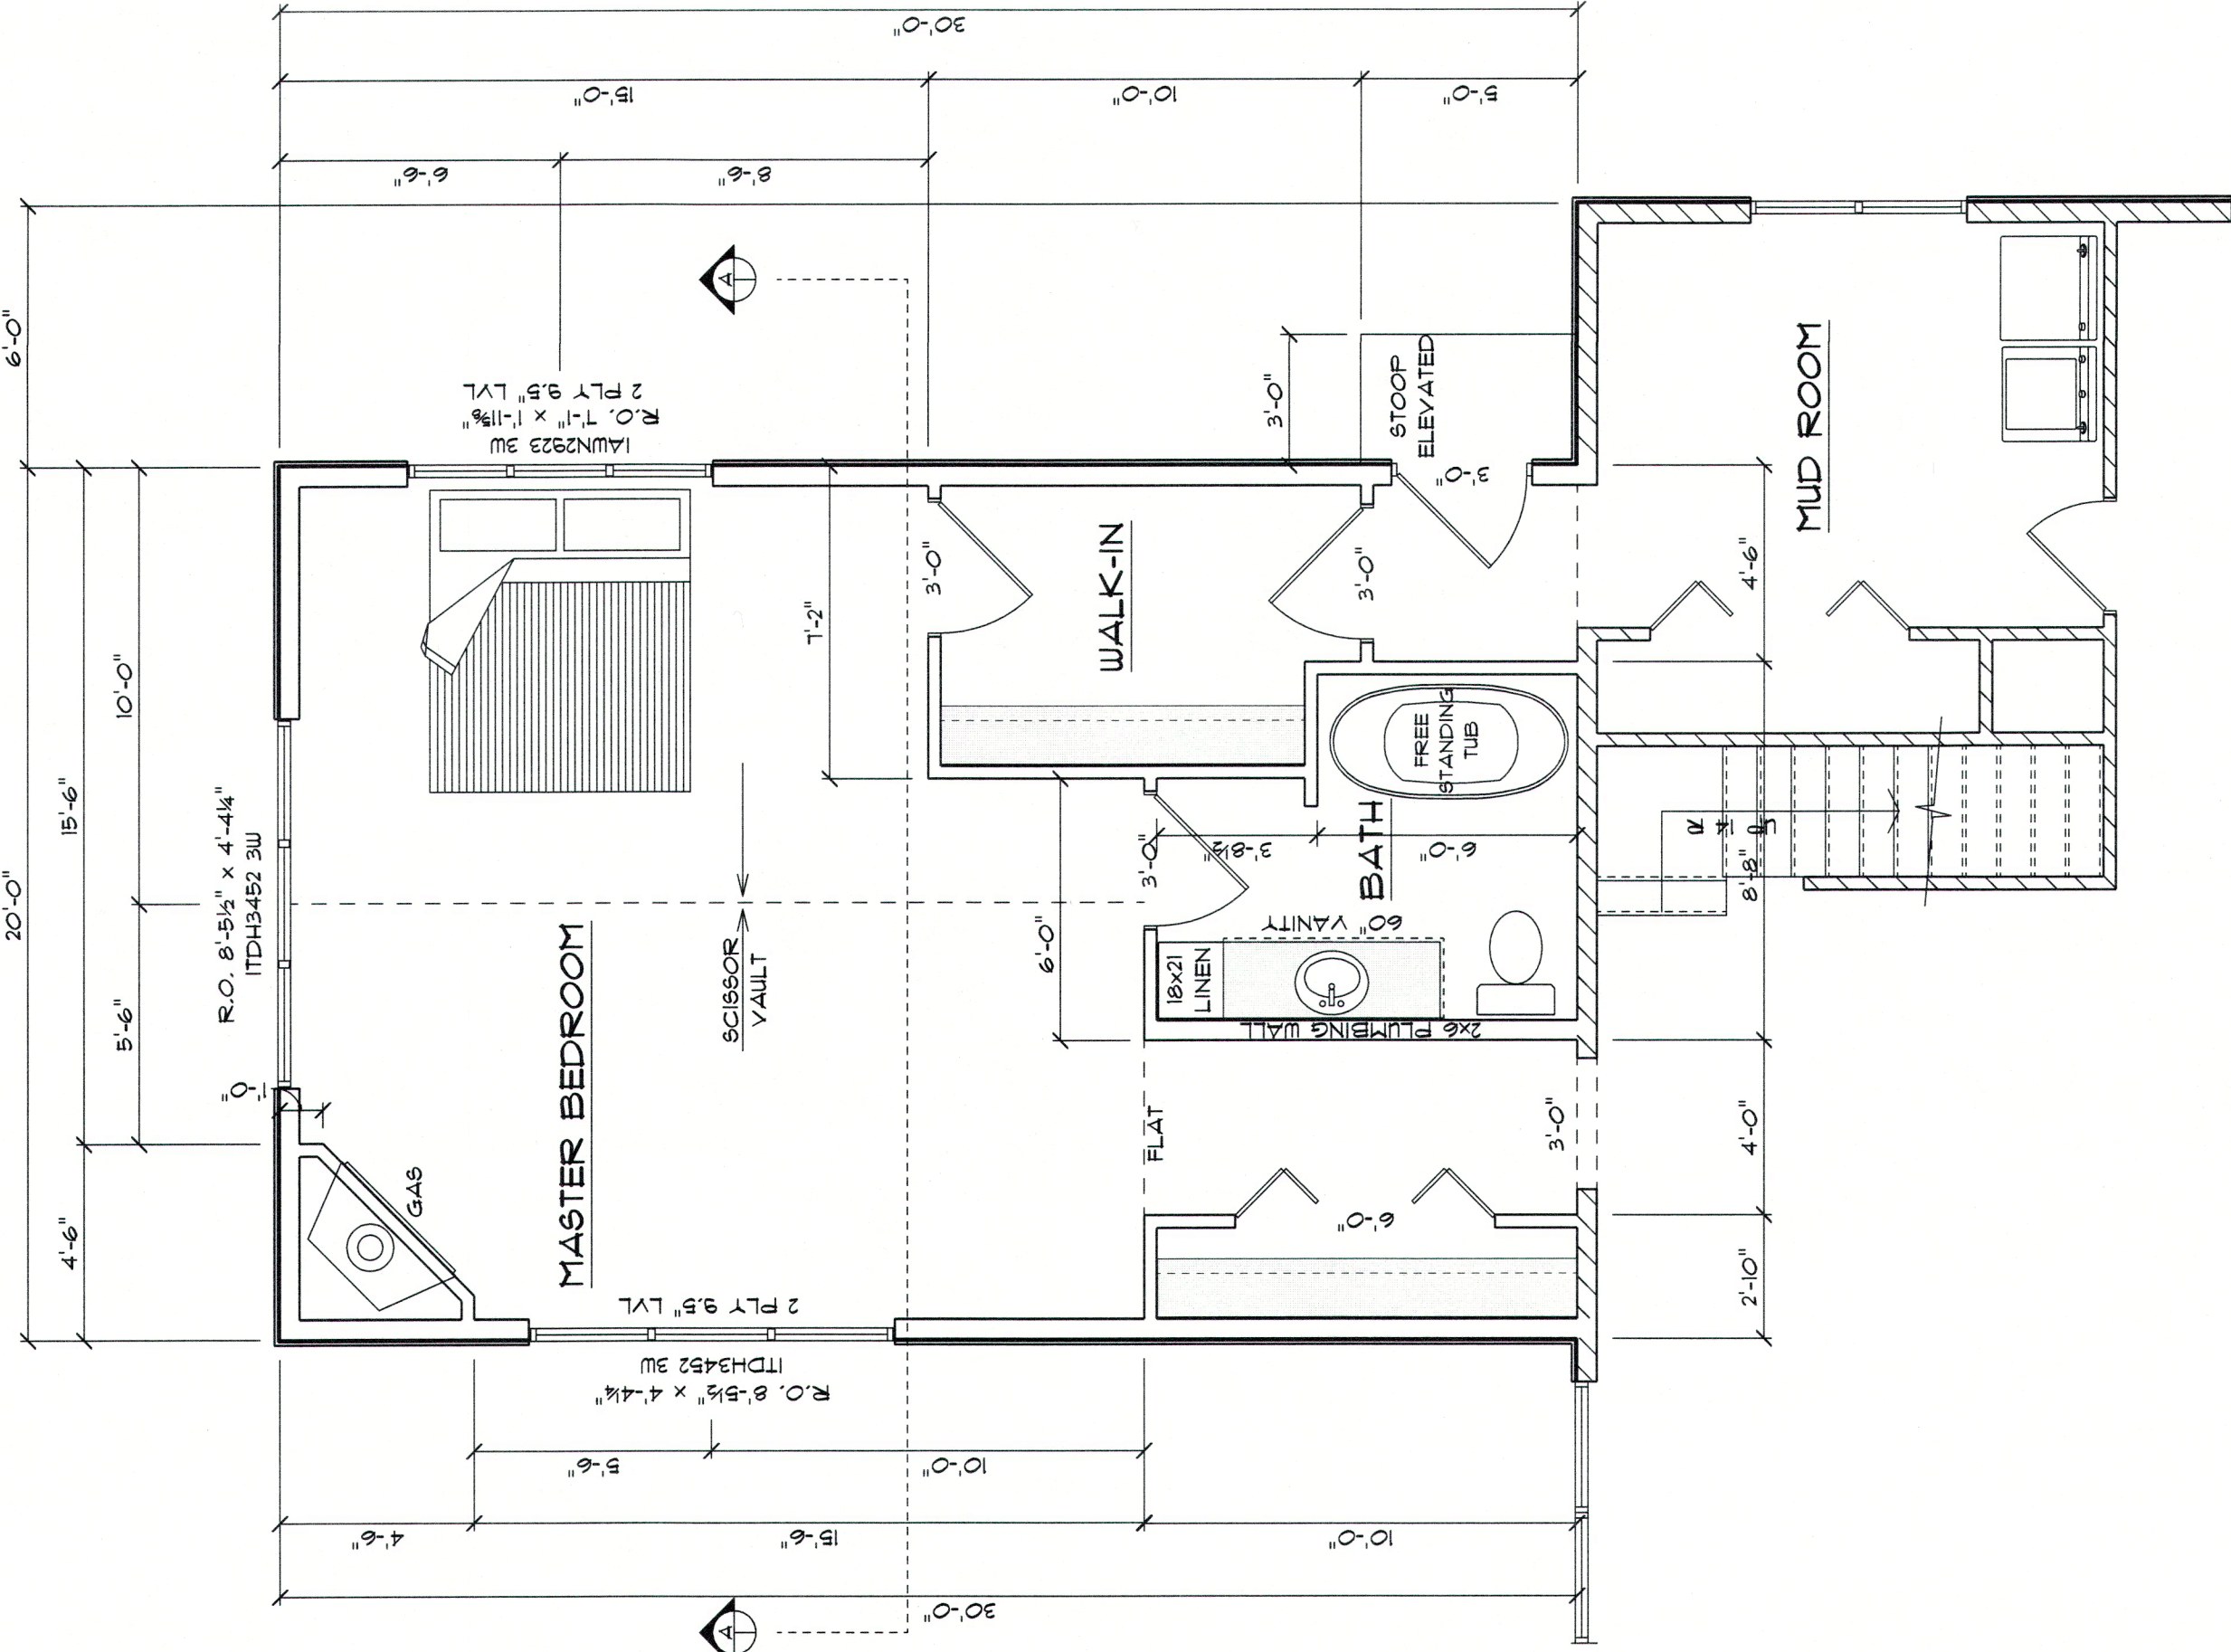

ADDITION FLOOR PLAN

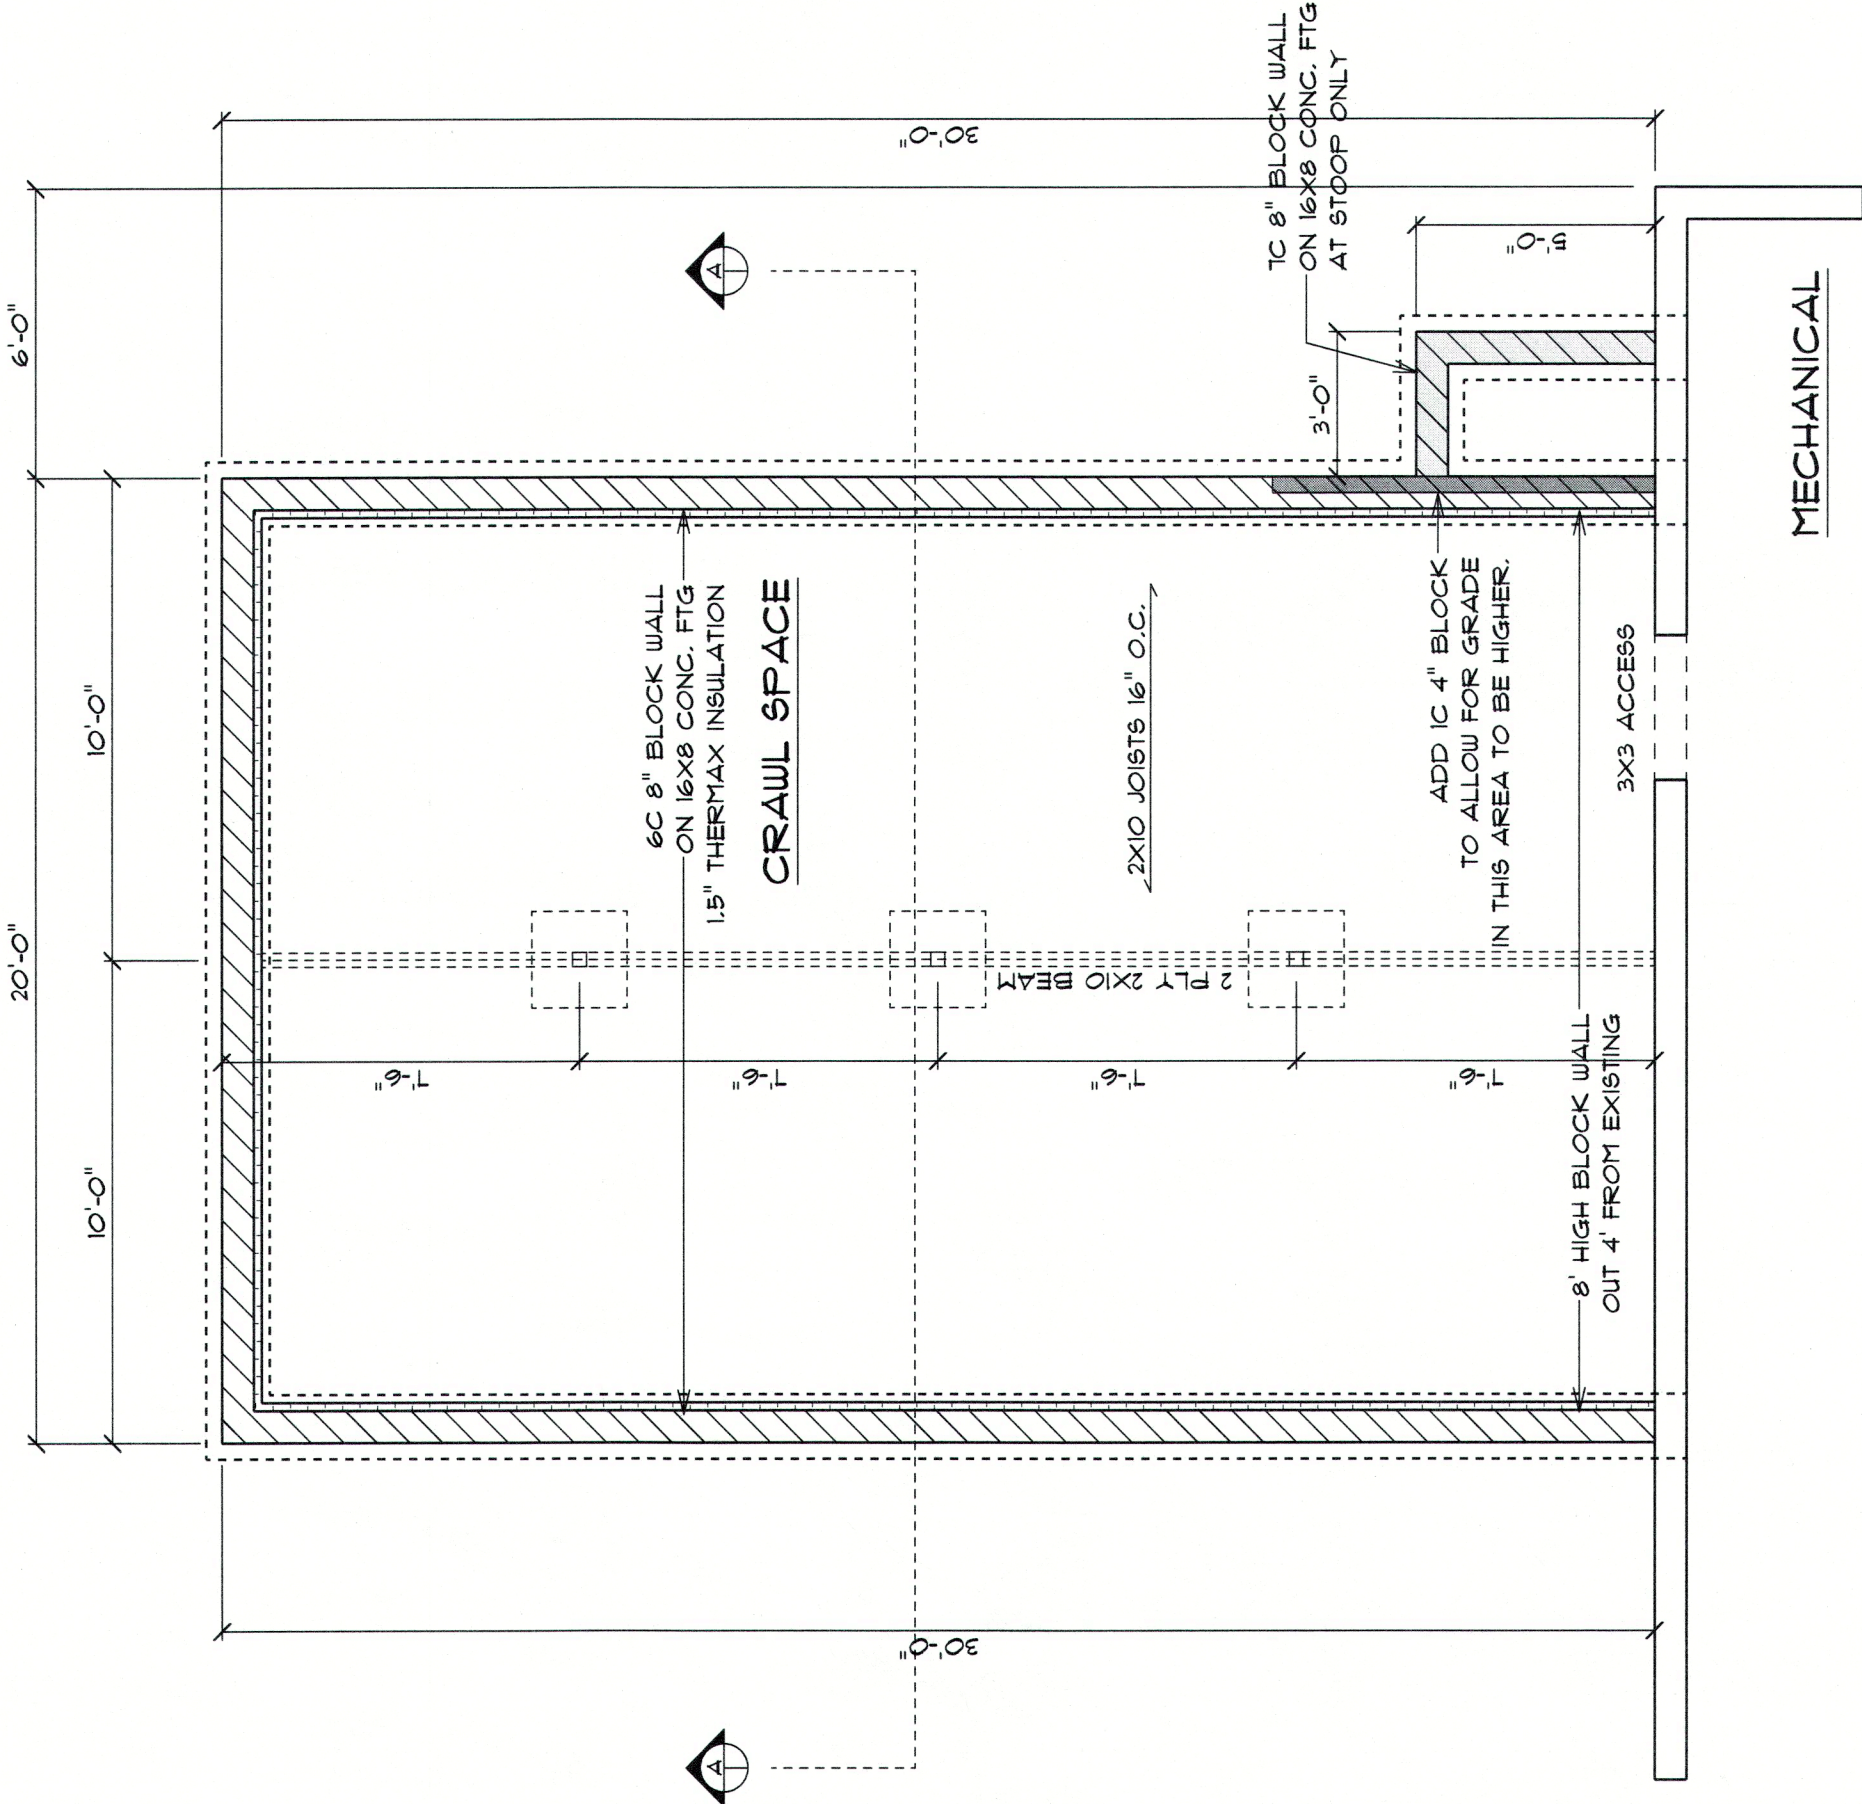

FOUNDATION PLAN

GENERAL NOTES:

- *ALL EXTERIOR DIMENSIONS ARE TO OUTSIDE OF FRAMING
- *ALL INTERIOR DIMENSIONS ARE TO FRAMING
- *ALL HEADERS ARE 2-2X10 UNLESS NOTED OTHERWISE (VERIFY ALL HEADERS WITH FINAL TRUSS DESIGN)
- *ALL HEADERS 6'-0" WIDE OR LARGER TO HAVE MIN. OF 2 TRIMMERS UNDER EACH END UNLESS NOTED OTHERWISE.
- *VERIFY FLOOR JOIST OR FLOOR TRUSS SPACING WITH TILE, GRANITE, STONE AND SPA TUB LOADS.
- *ALL WINDOWS ARE MARVIN INTEGRITY.