




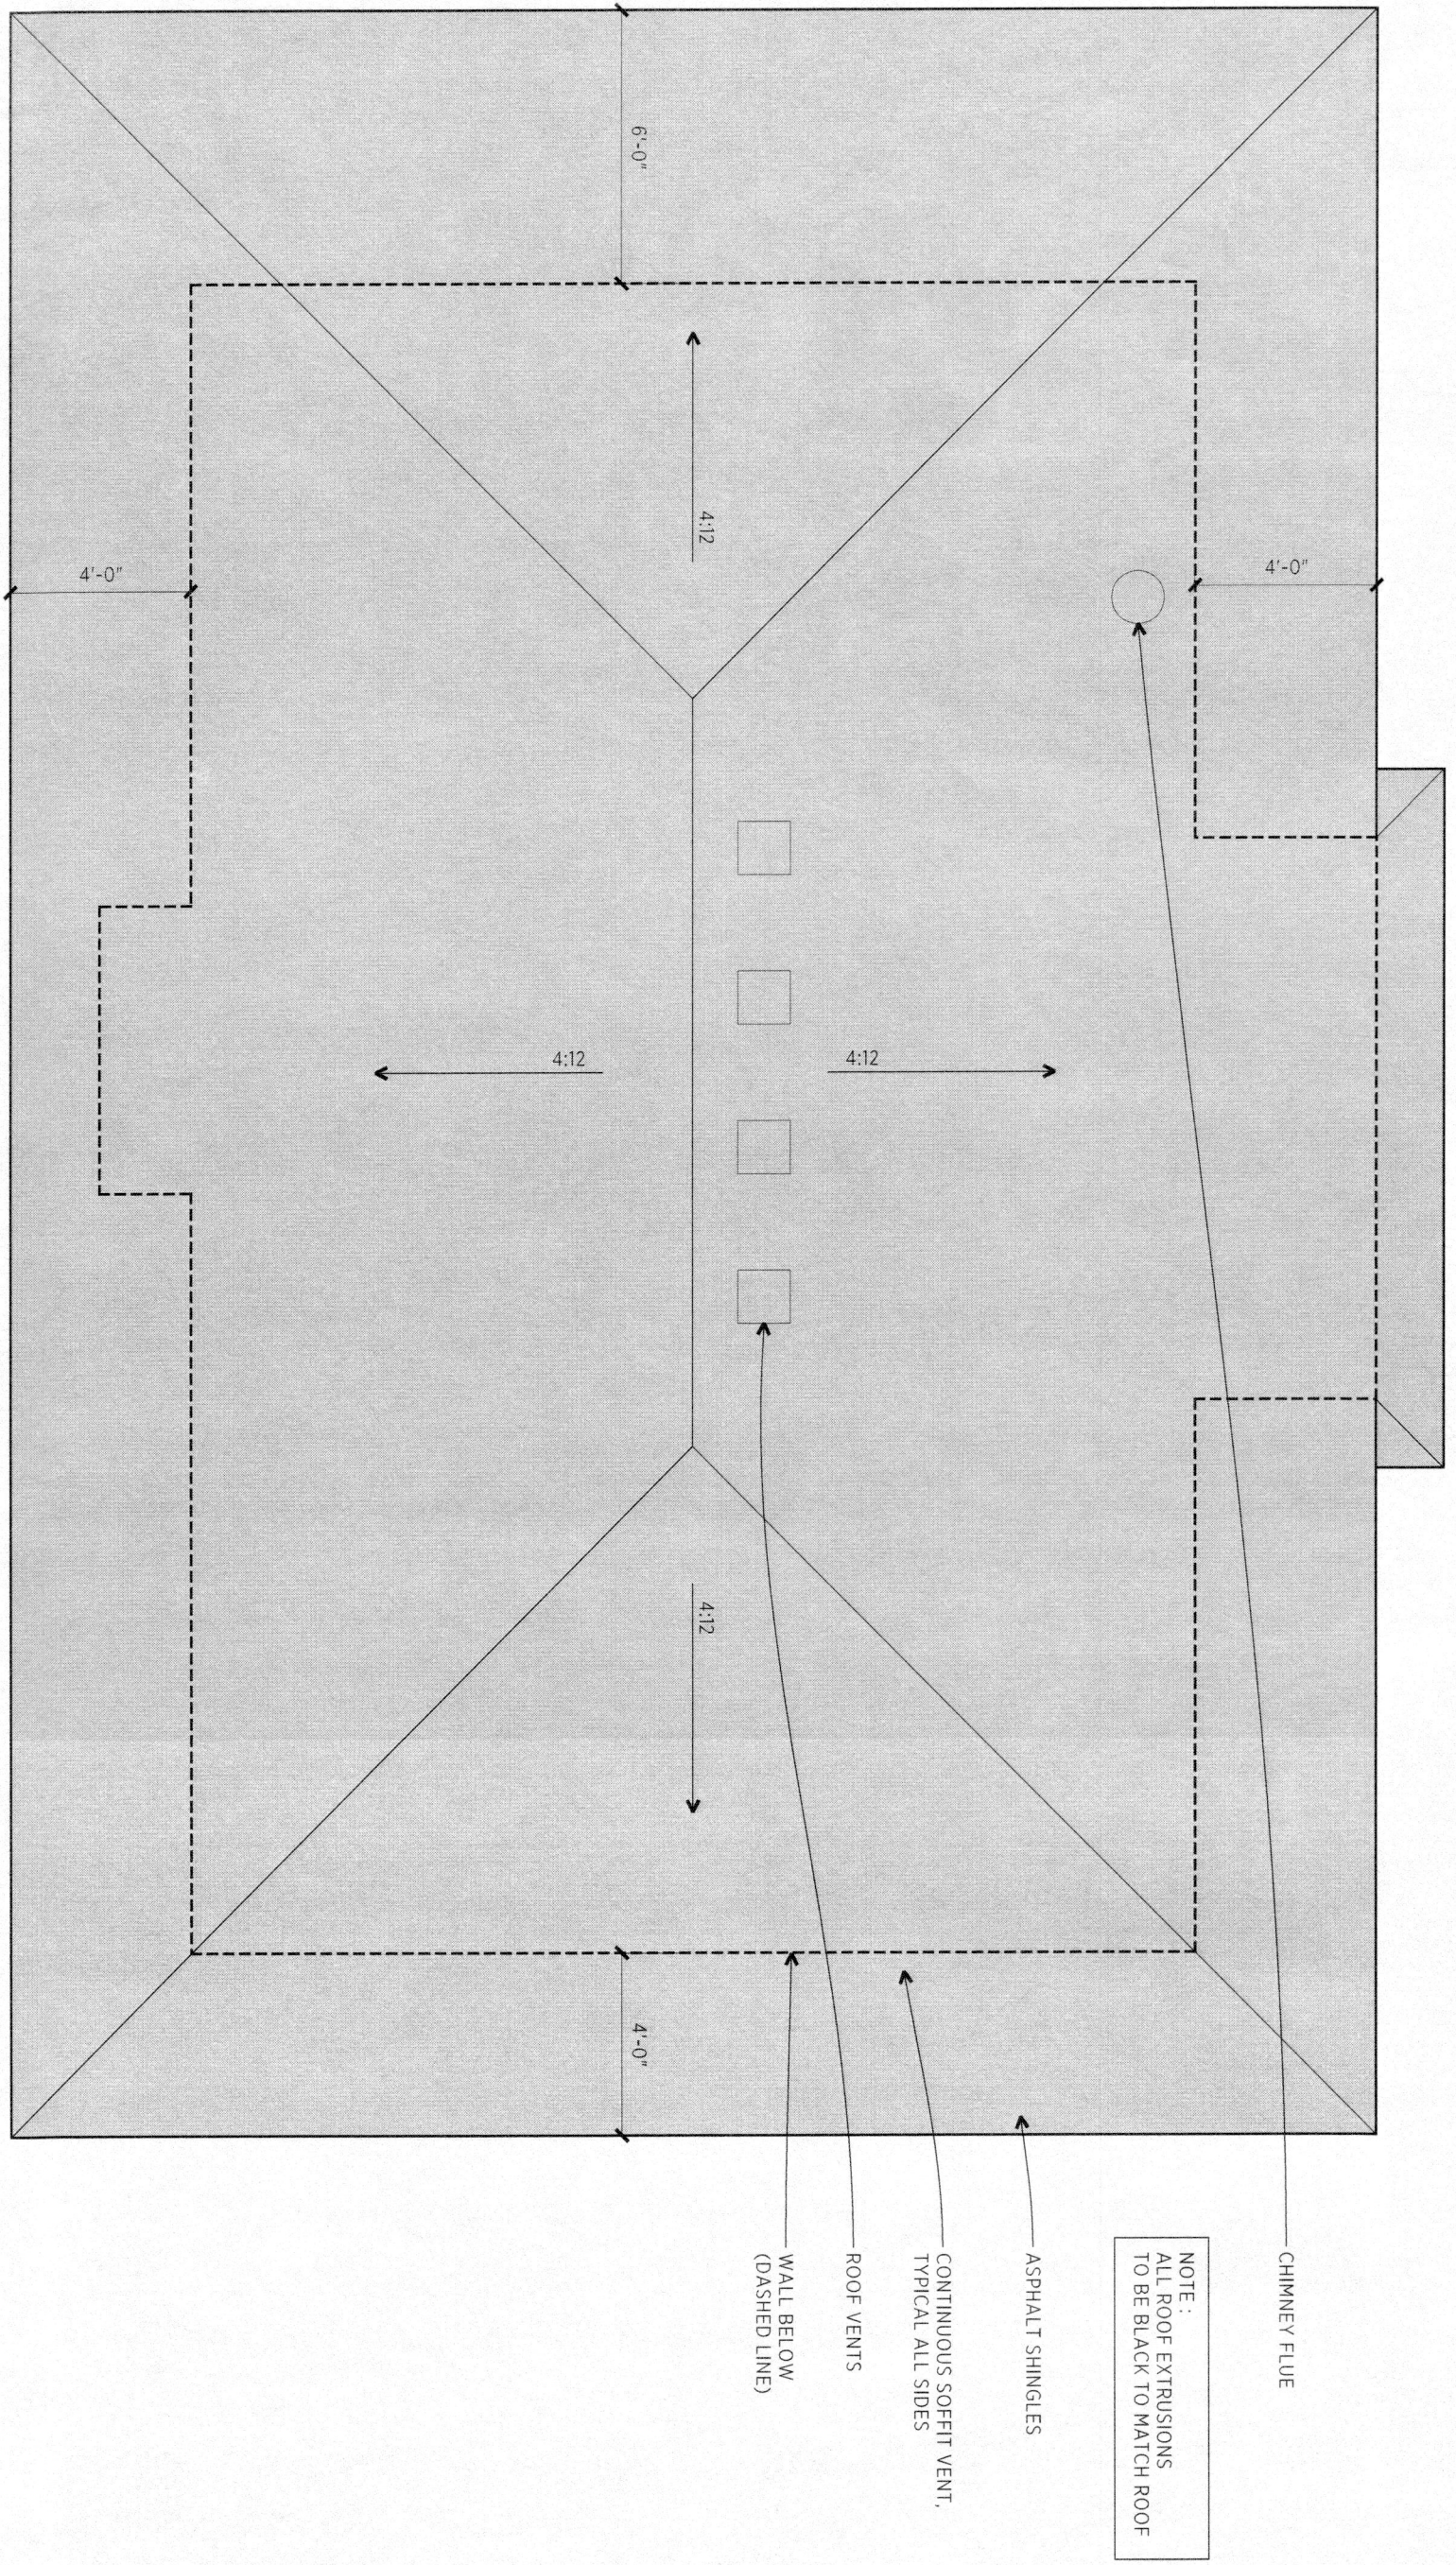


1
Roof Plan
SCALE 1/4" = 1'-0"

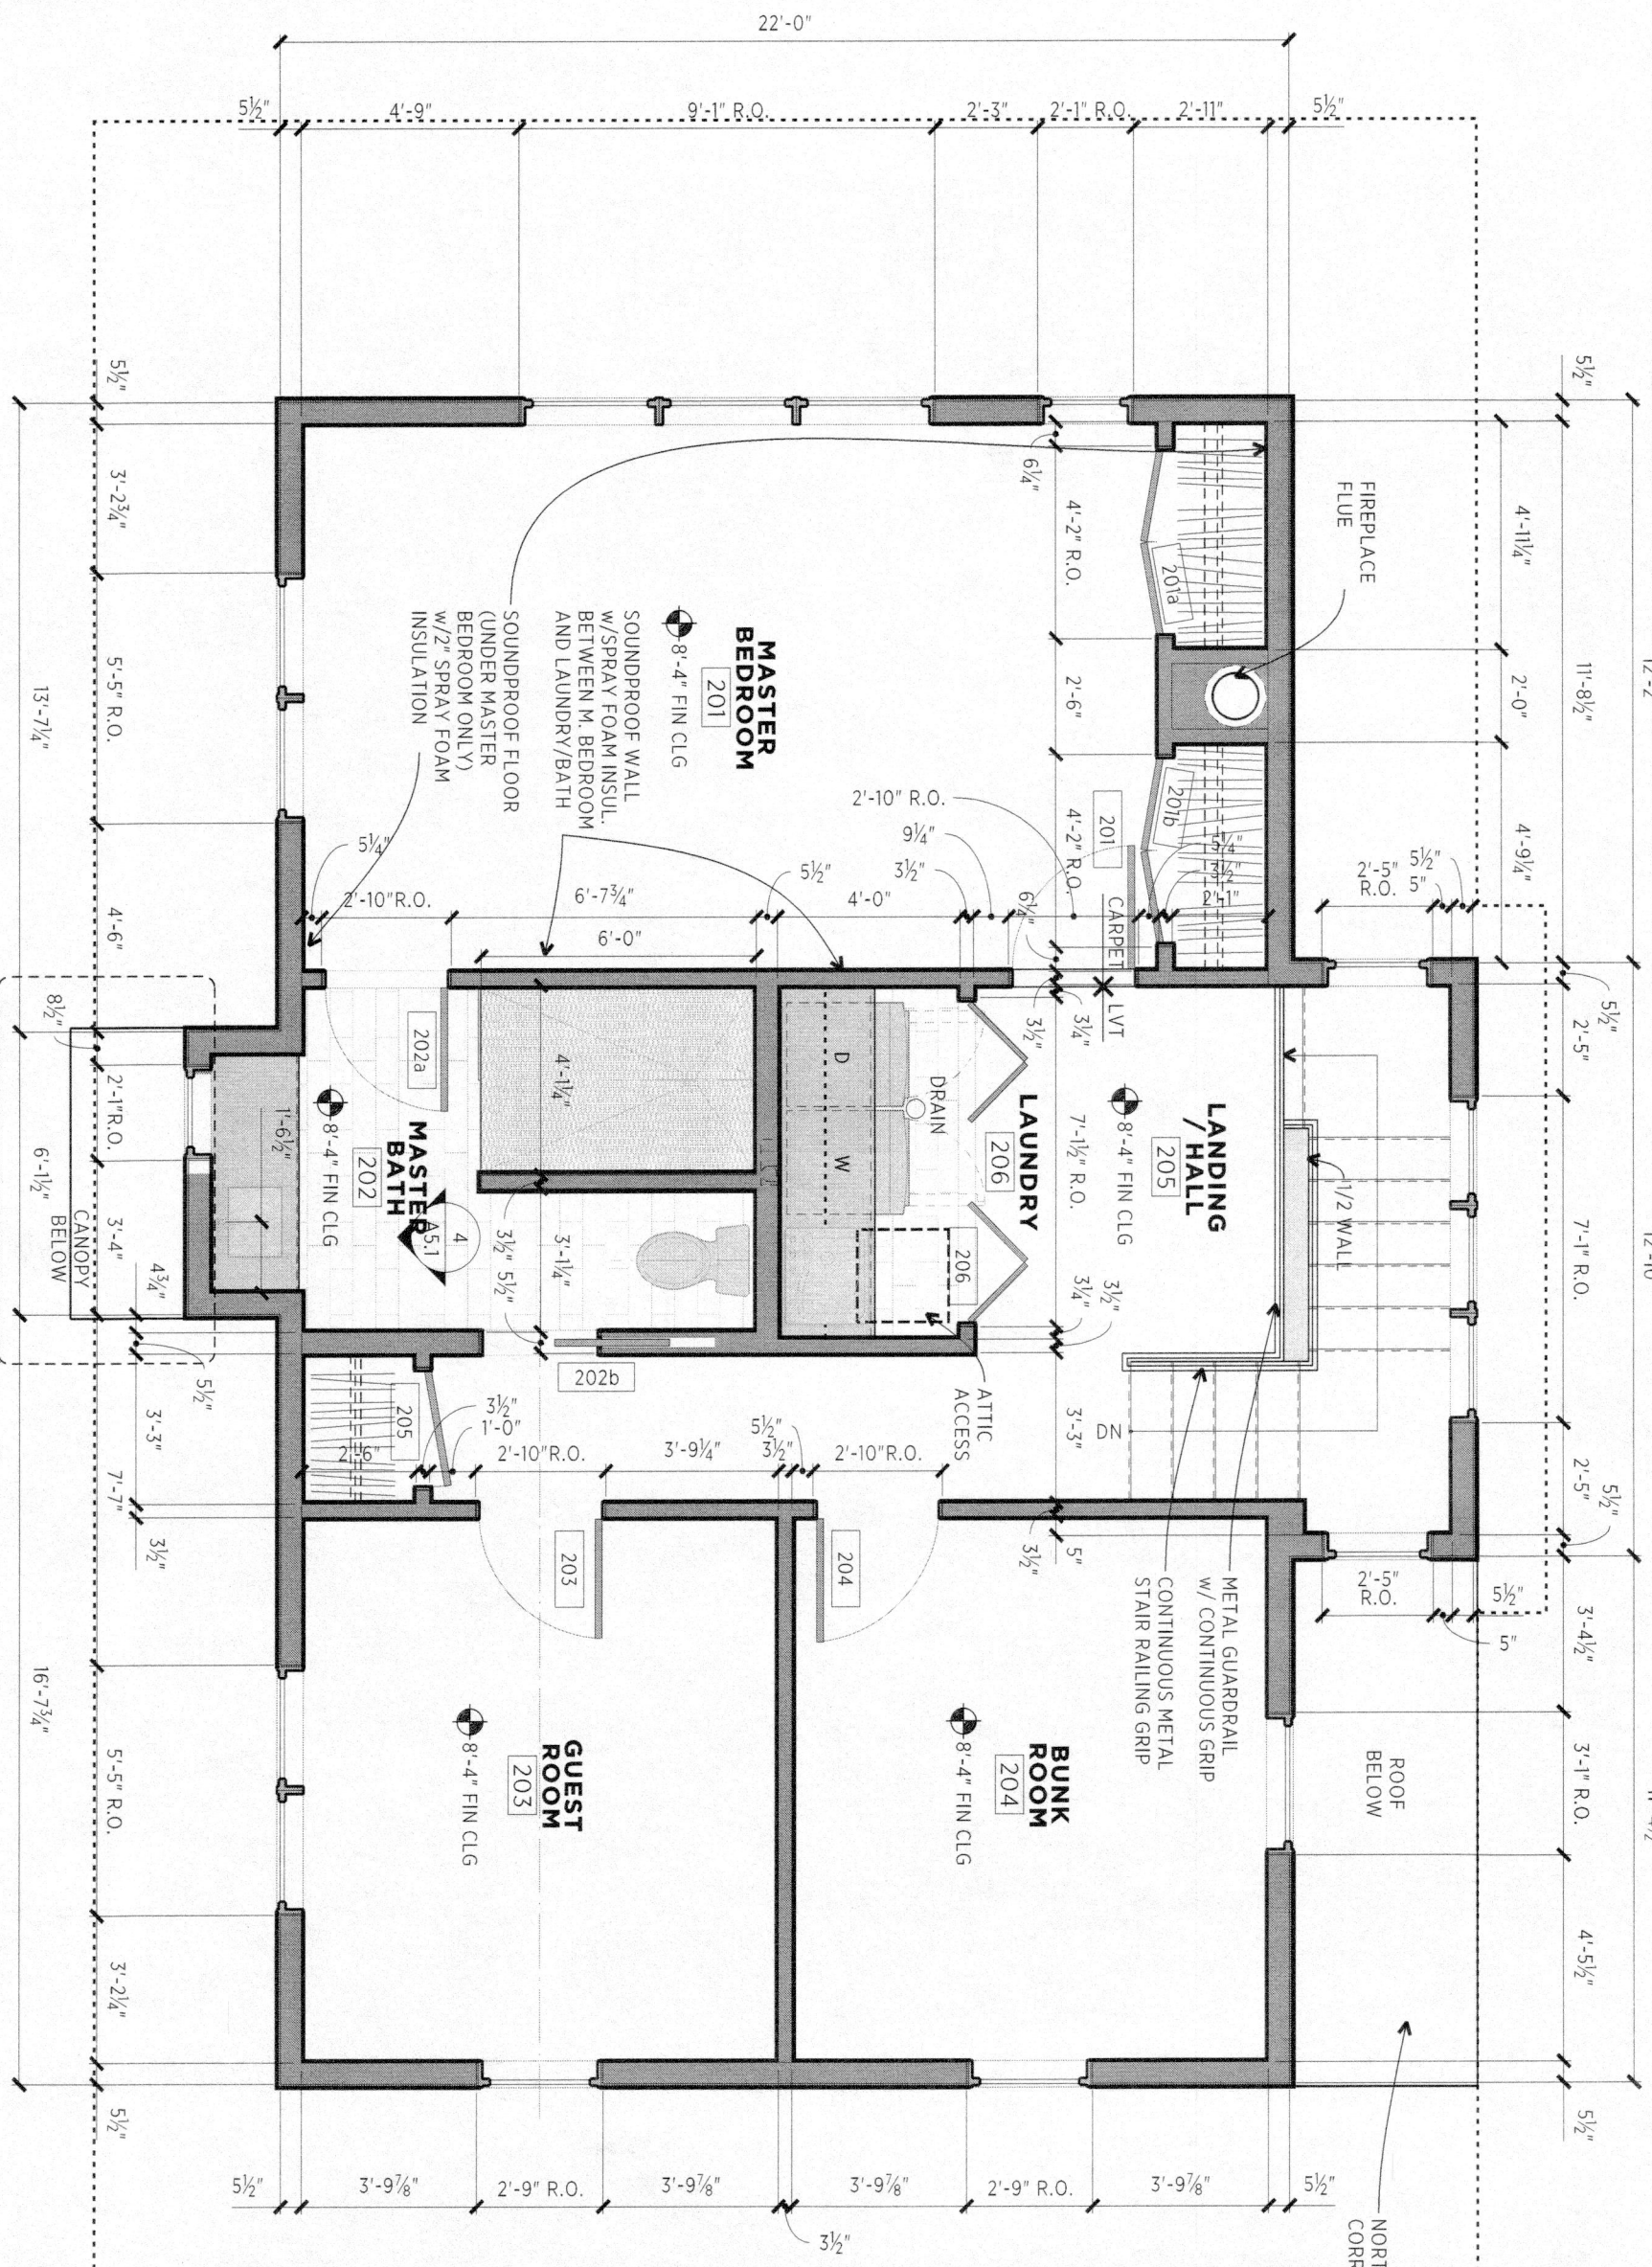

2
2nd Floor Plan
SCALE 1/4" = 1'-0"

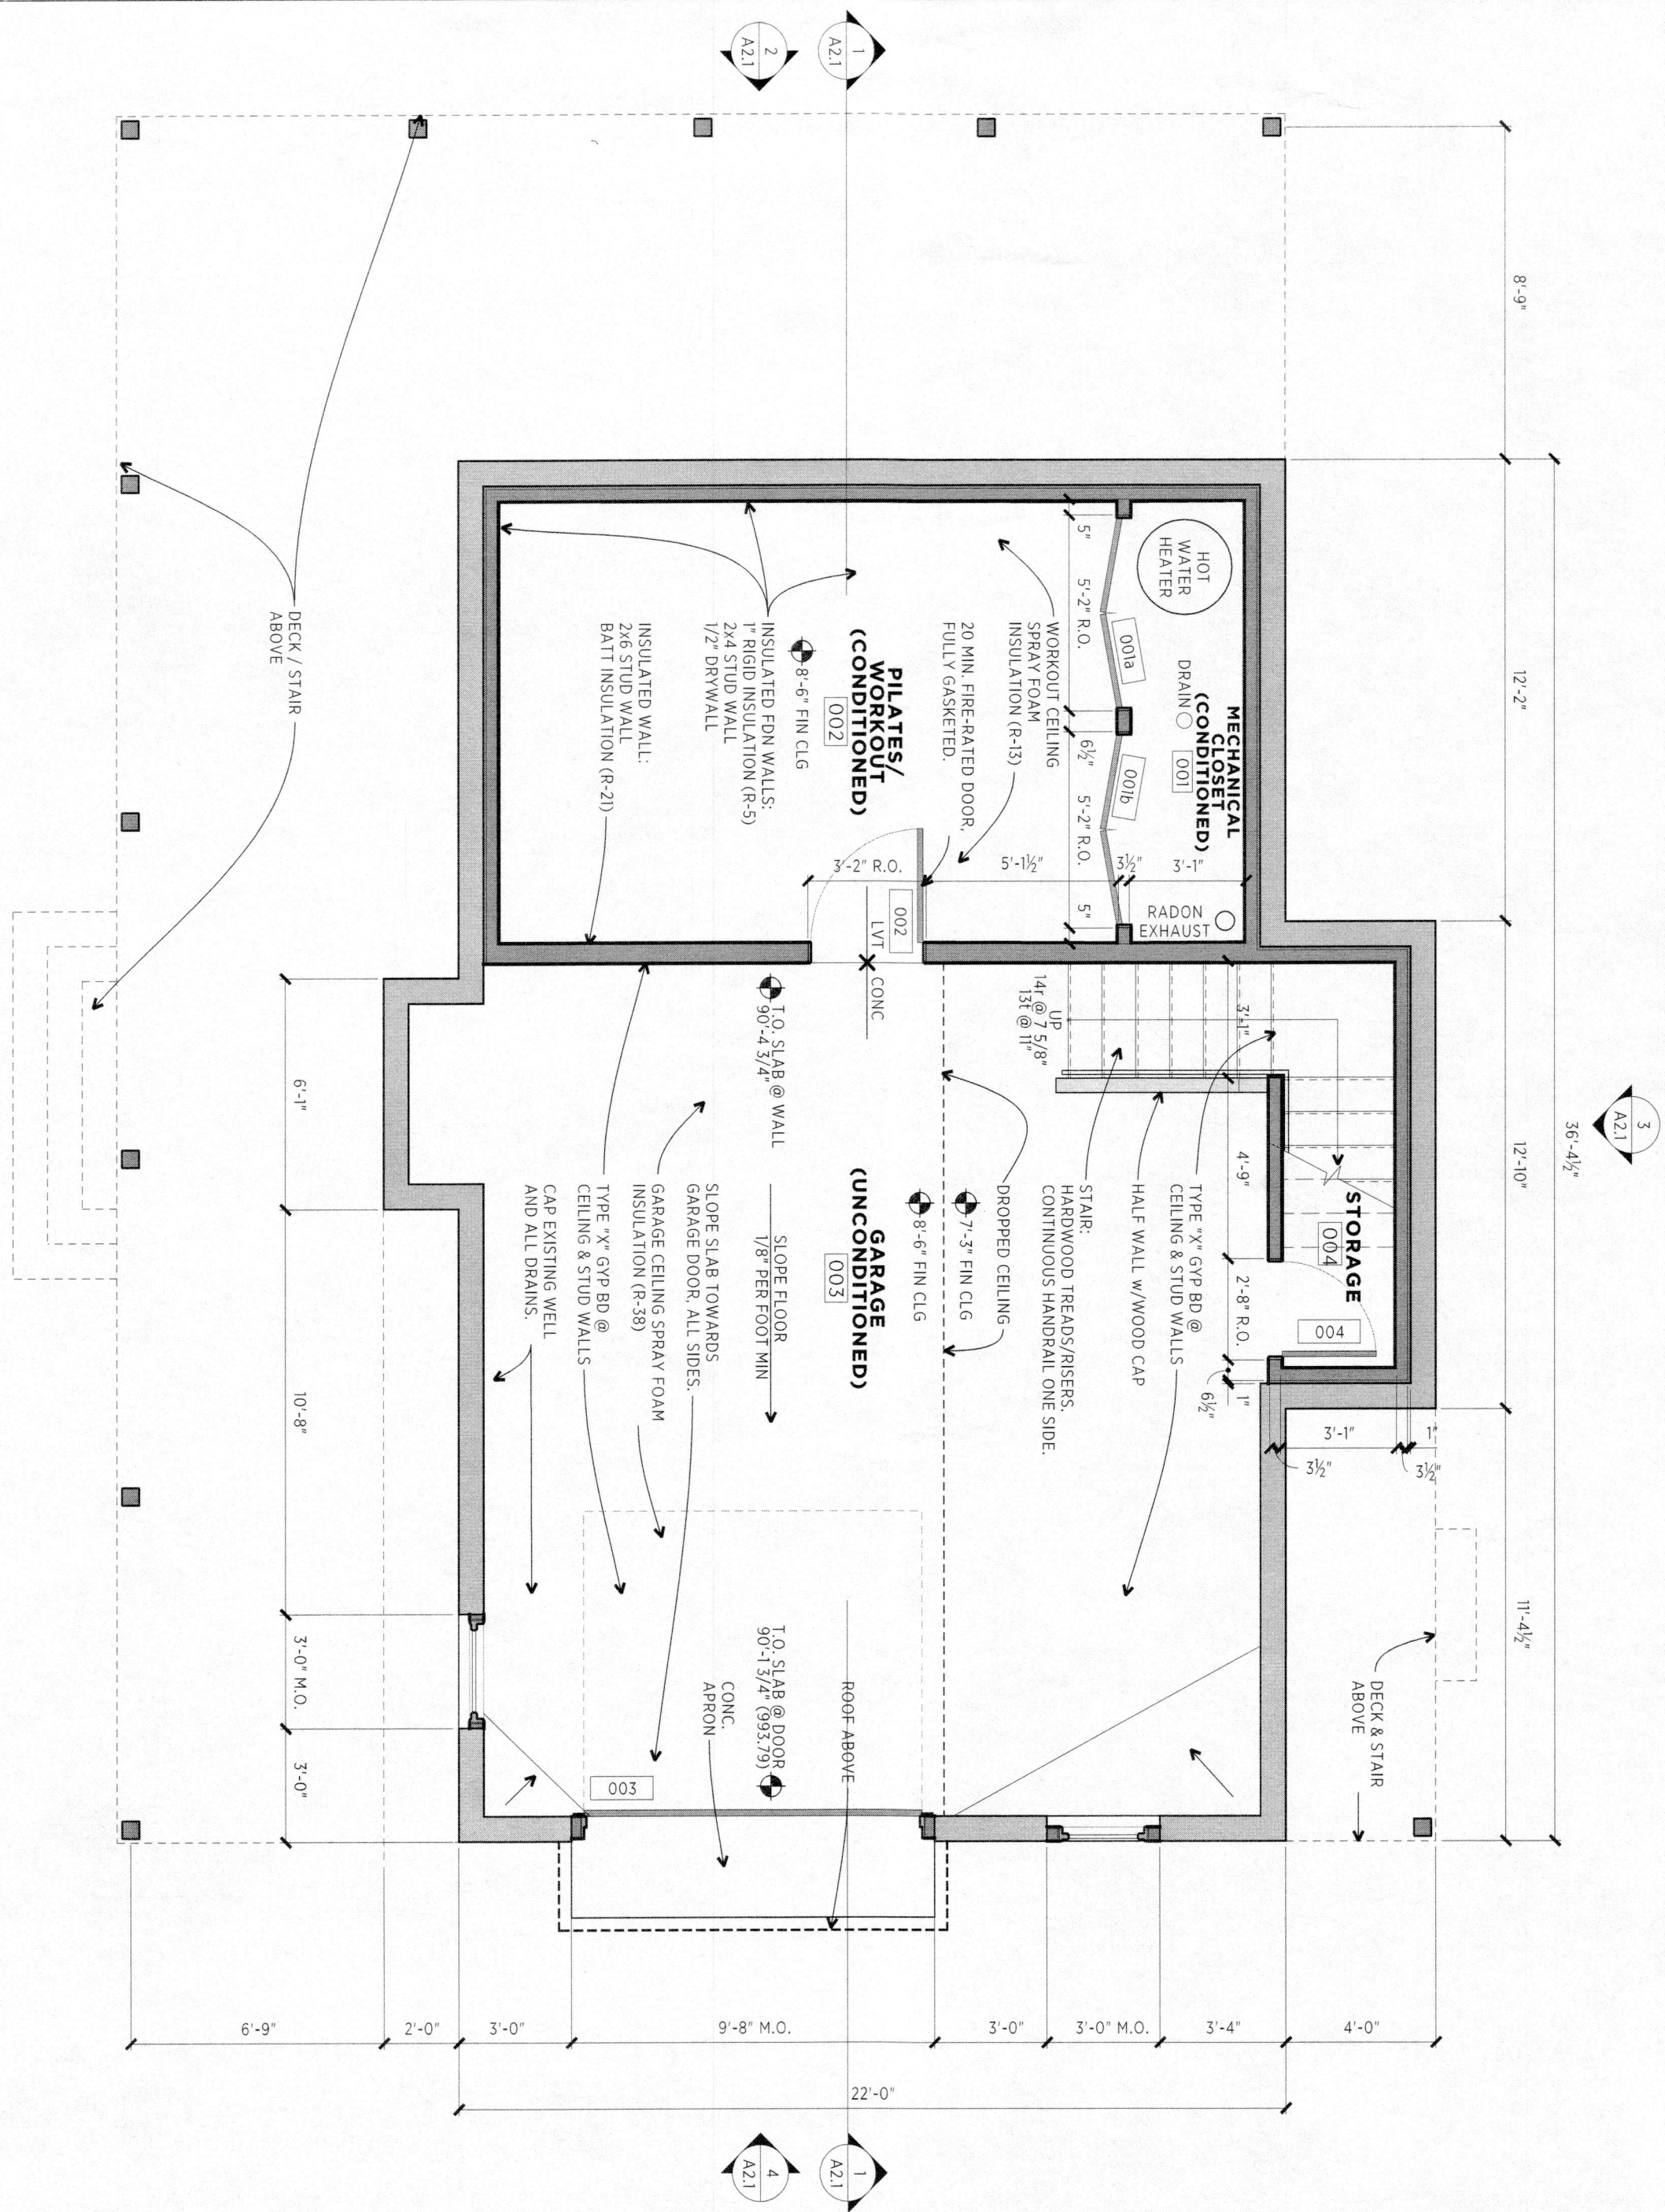

3
Basement Plan
SCALE 1/4" = 1'-0"

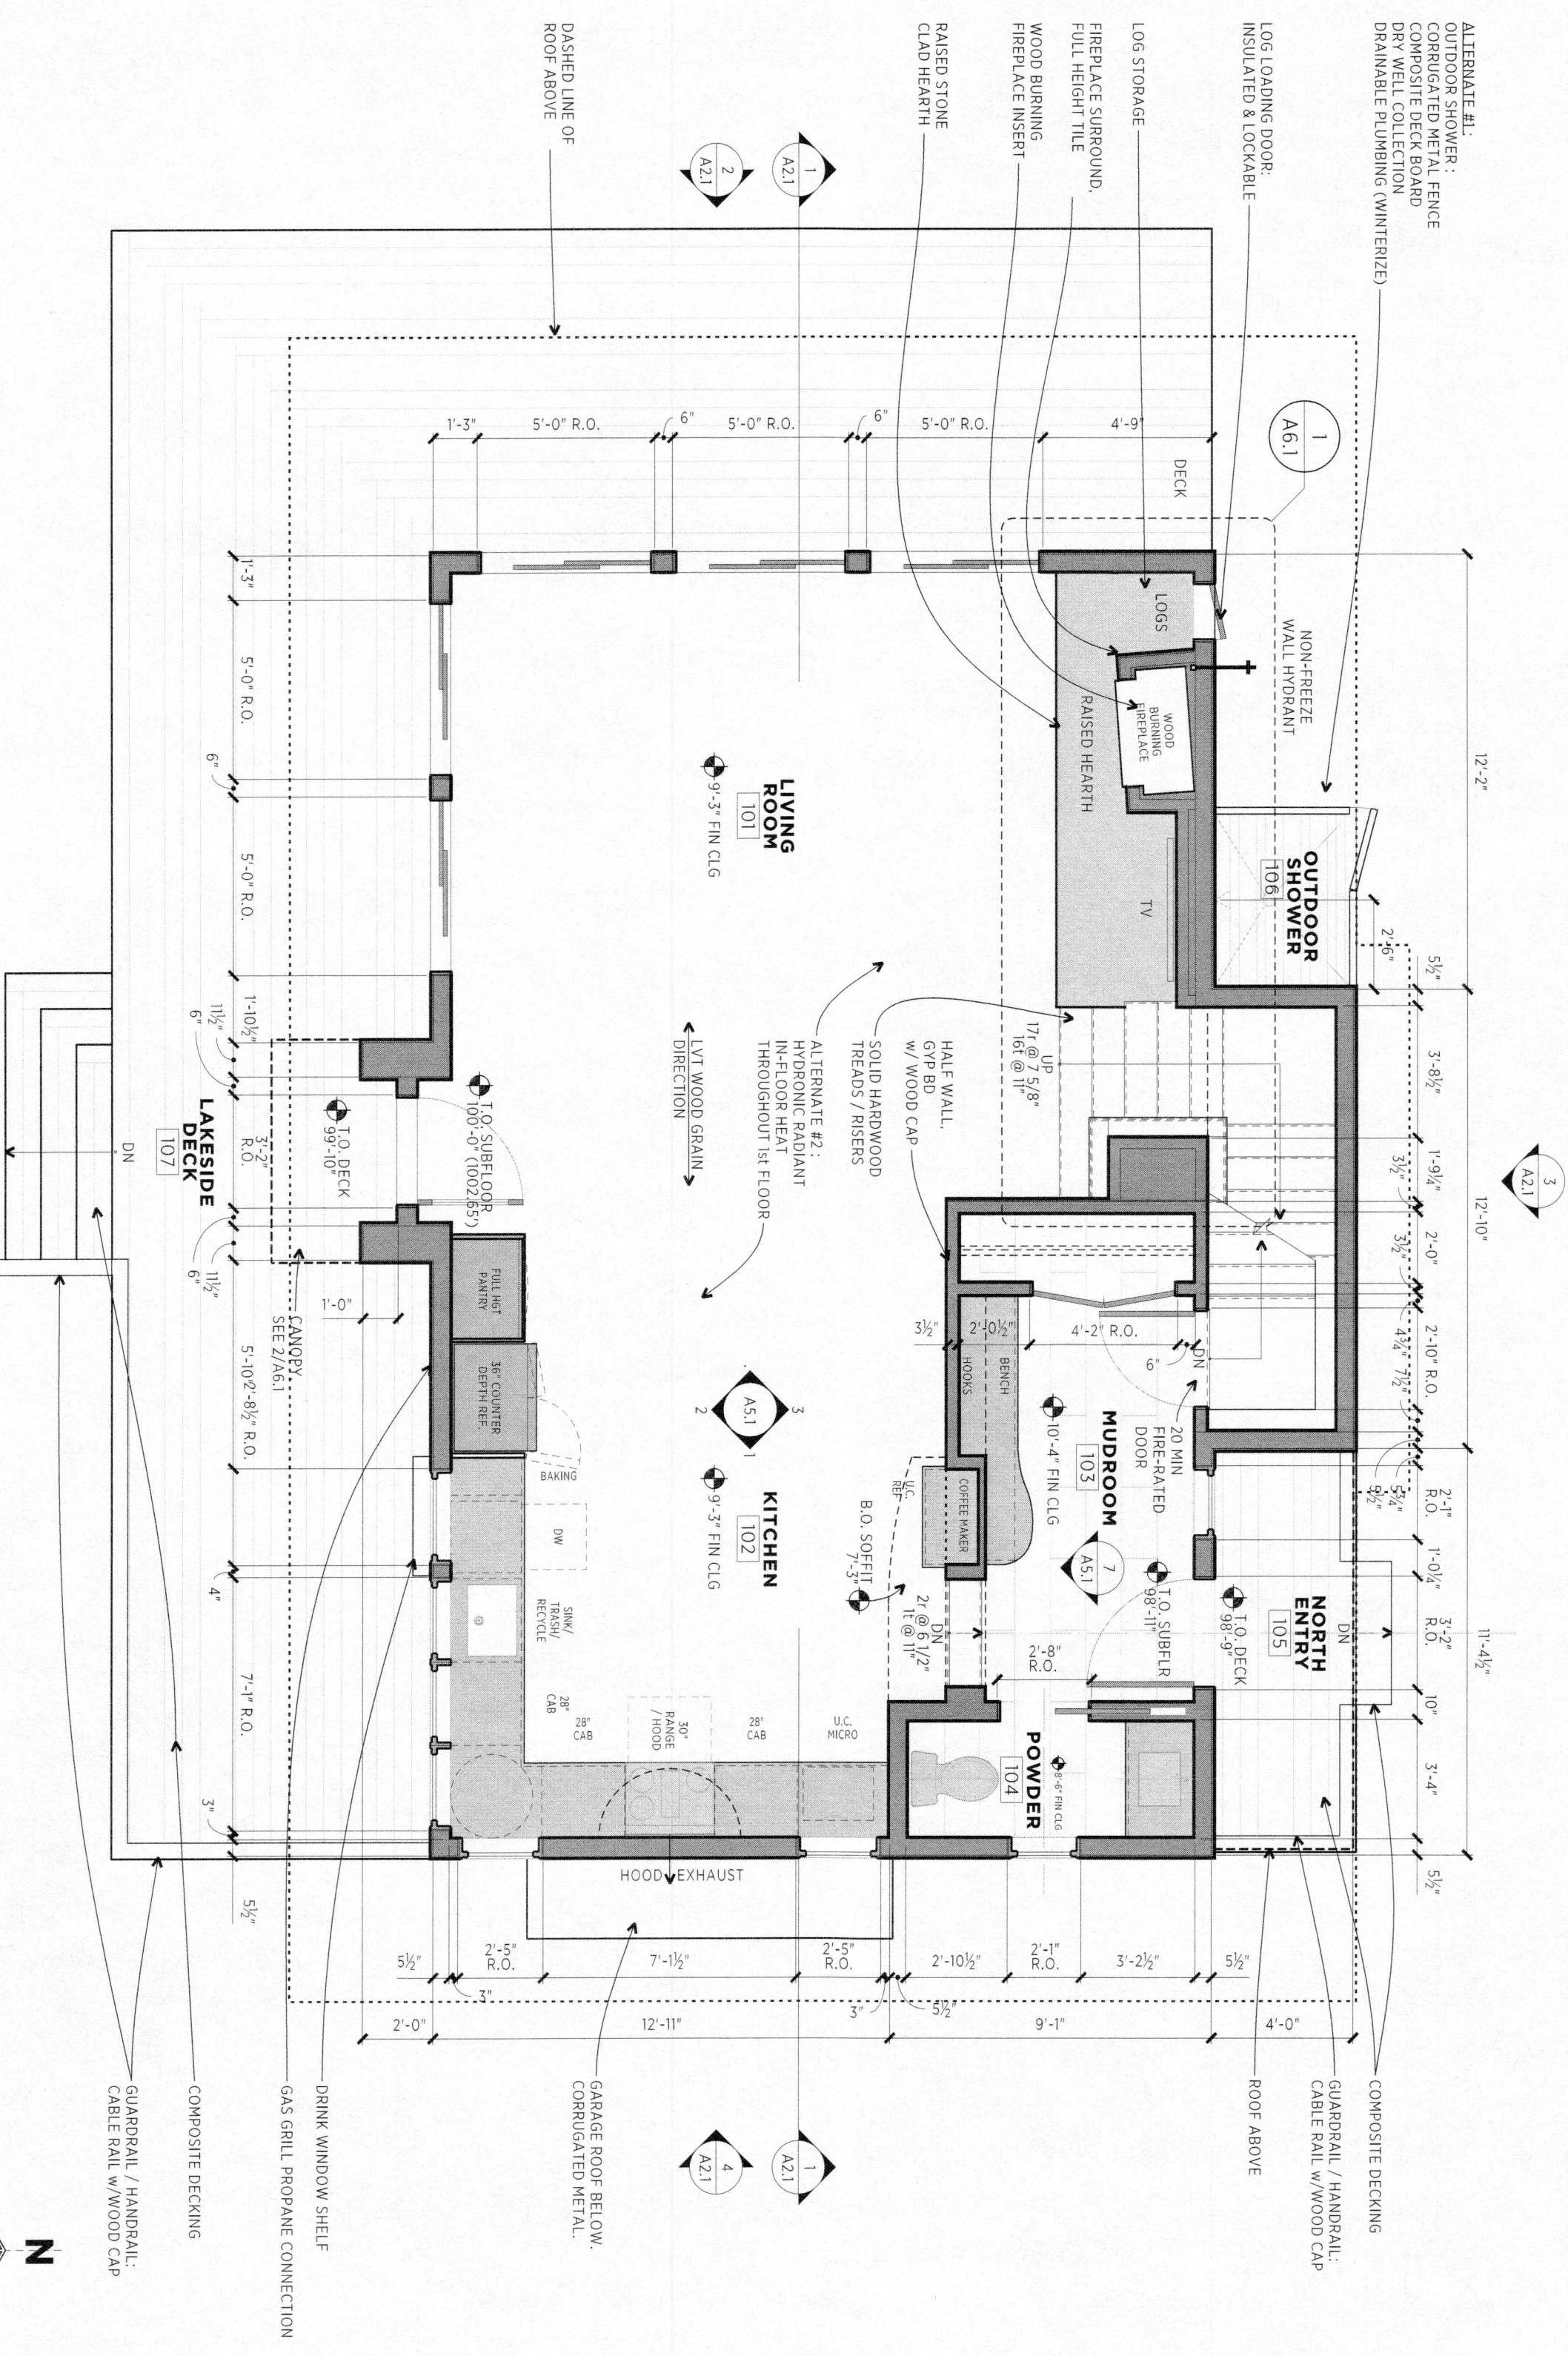

4
1st Floor Plan
SCALE 1/4" = 1'-0"

GENERAL NOTES - FLOOR PLANS
1. ALL ROOMS SHALL BE FINISHED TO THE FINISHES SHOWN ON THE FINISH SCHEDULE.
CHRISTOPHER STROM
ARCHITECTS

christopherstrom.com
3308 Gorham Avenue
Saint Louis Park, MN
55426

651.295.9515

MASTERSON
RETREAT
Ground Floor
& Roof
Plans

A1.1