





2383 Pilot Knob Rd  
Mendota Heights, MN 55120

Phone: 651-203-3000  
Fax: 651-455-1734  
SouthviewDesign.com

NO.	Date	Issue Notes

NO.	Date	Revision Notes

**Peterson Cabin  
Shoreline Detail**  
27969 Sand Lake Road  
Webster, WI 54893

Designer: **Matt Burton**

Design Associate: **Robert Latham**

Print Date: \_\_\_\_\_

This drawing contains  
proprietary information which  
belongs to Southview Design  
Inc. Any unauthorized  
duplication or use is strictly  
prohibited.

Released By: \_\_\_\_\_


Date Released: / /

Scale:  
1/4"=1'

Project Name:  
**LANDSCAPE PLAN**

Job #: \_\_\_\_\_

Sheet  
6 of 6

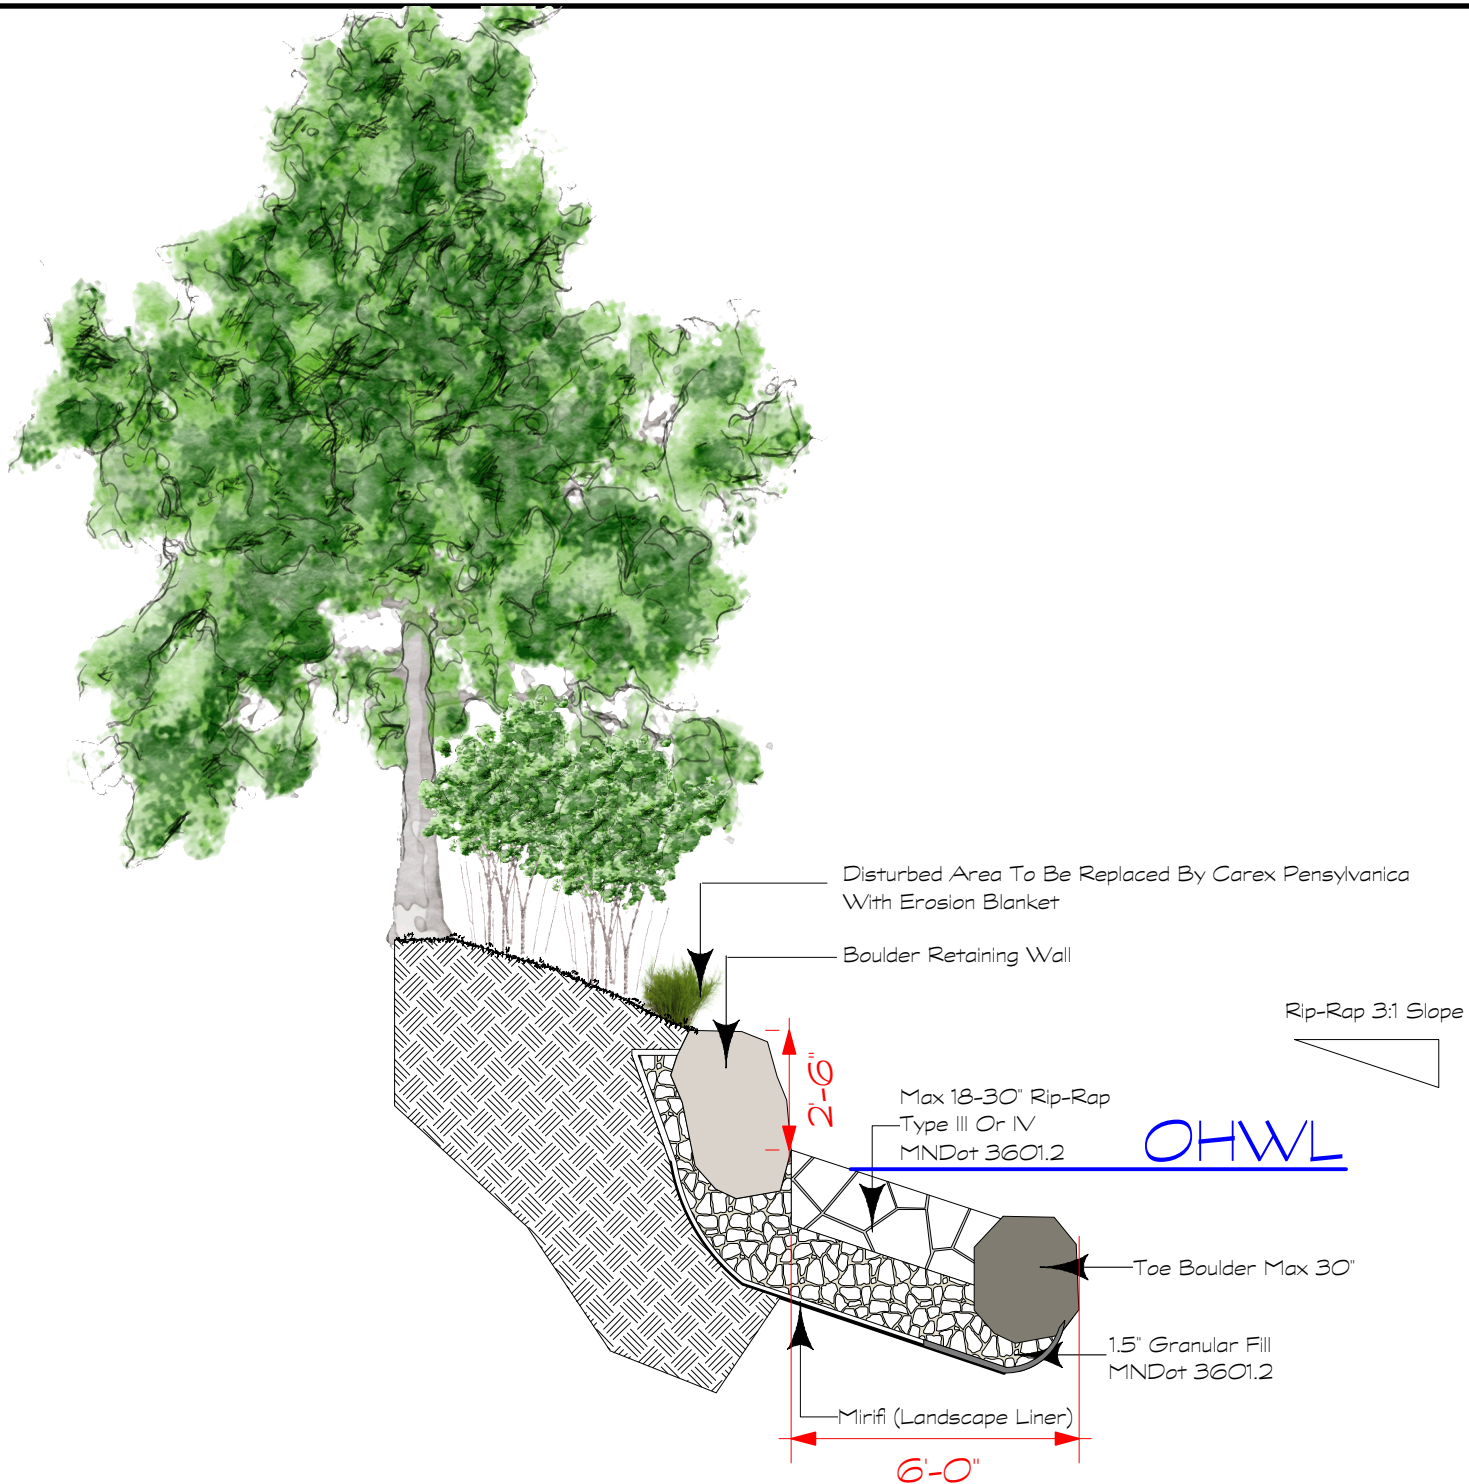

File Name: 2018\_02\_14\_Peterson.vwx